


Petition #: **2004-144**

Petitioner: Bridge Partners


Zoning Classification (Existing): R-4  
(Single-family Residential, up to 4 dwelling units per acre)

Zoning Classification (Requested): UR-2(CD)  
(Urban Residential, Conditional)

Acres & Location : Approximately 2.03 acres located on the northside of East Woodlawn Road between Stacy Blvd and Darwin Circle

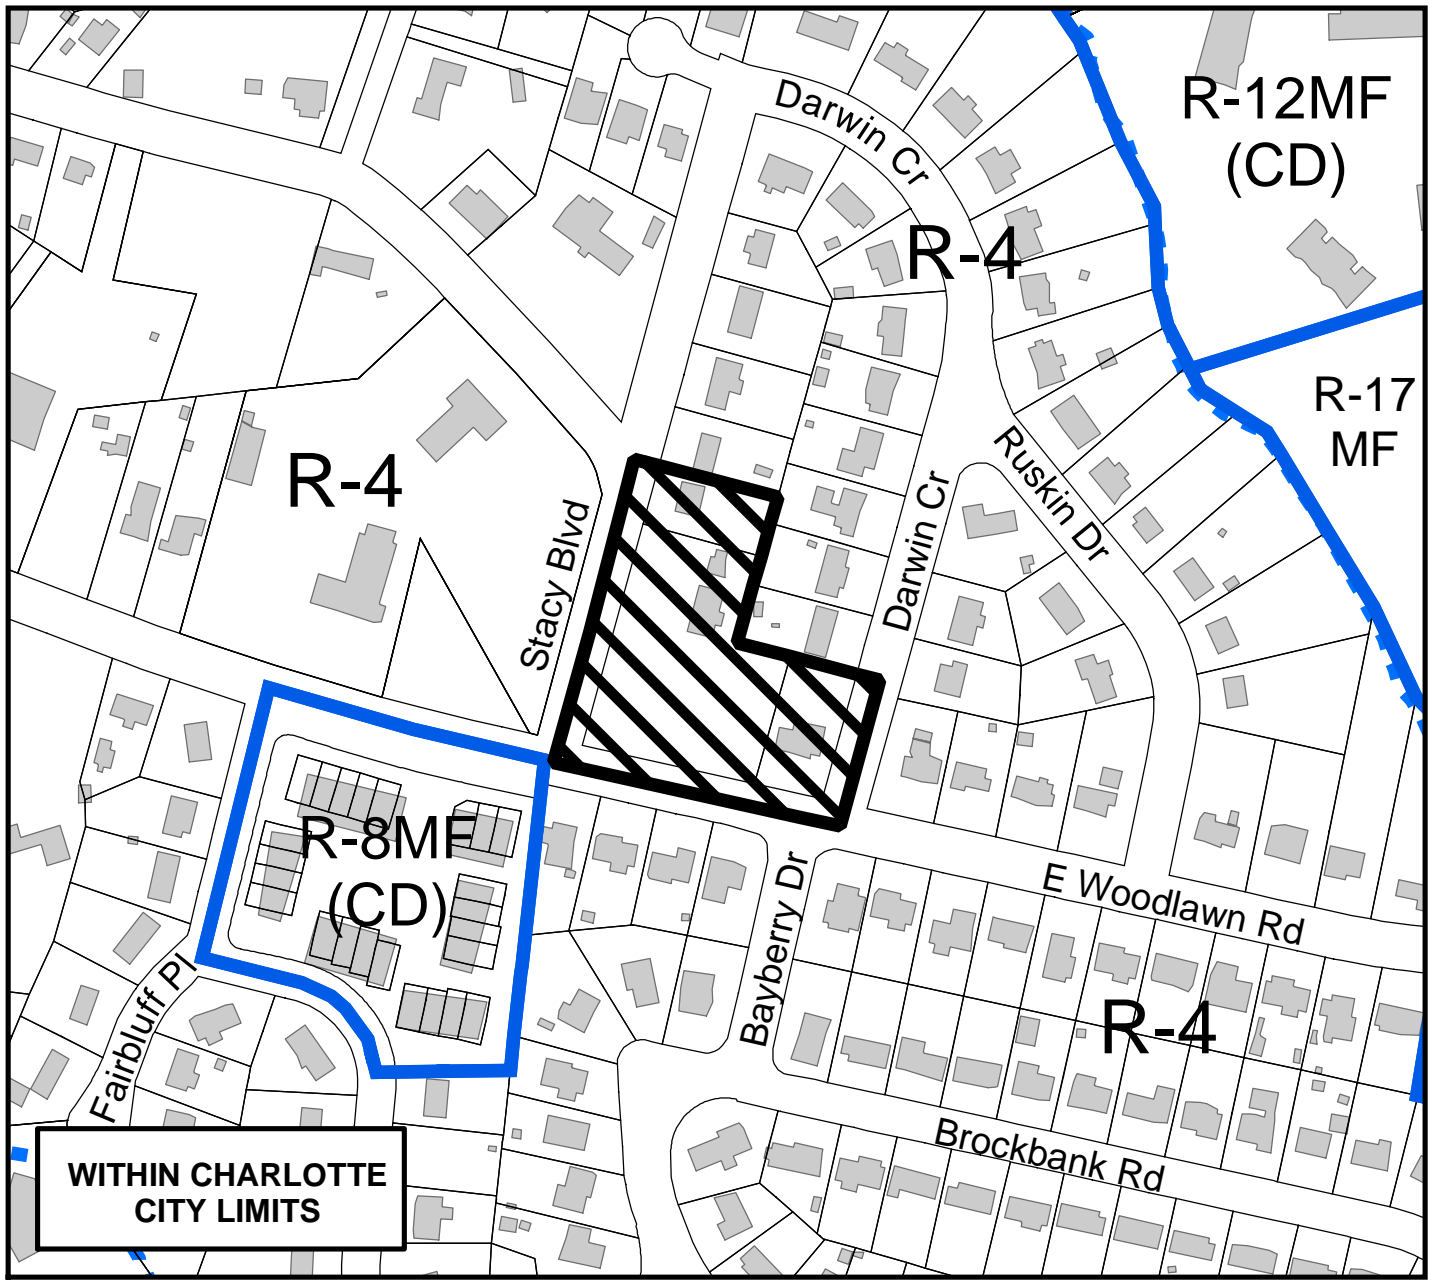

**WITHIN CHARLOTTE CITY LIMITS**

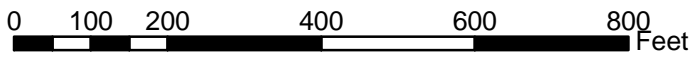

Zoning Map #(s) **126**

Map Produced by the  
Charlotte-Mecklenburg Planning Commission  
09-29-2004



|  |                              |  |                    |
|--|------------------------------|--|--------------------|
|  | Requested UR-2(CD) from R-4  |  | Fema Flood Plain   |
|  | Existing Building Footprints |  | Lakes and Ponds    |
|  | Existing Zoning Boundaries   |  | Creeks and Streams |
|  | Charlotte City Limits        |  |                    |