



Petition #: **2004-151**

Petitioner: Packard Tryon, LLC

Zoning Classification (Existing): I-2
(General Industrial)

Zoning Classification (Requested): TOD-MO
(Transit Oriented Development, Mixed Use, Optional, Conditional)

Acreage & Location : Approximately .9884 acres located on the northwest side of South Tryon street, north of West Bland Street

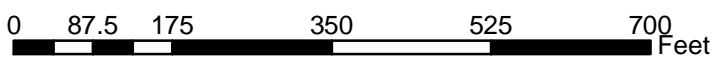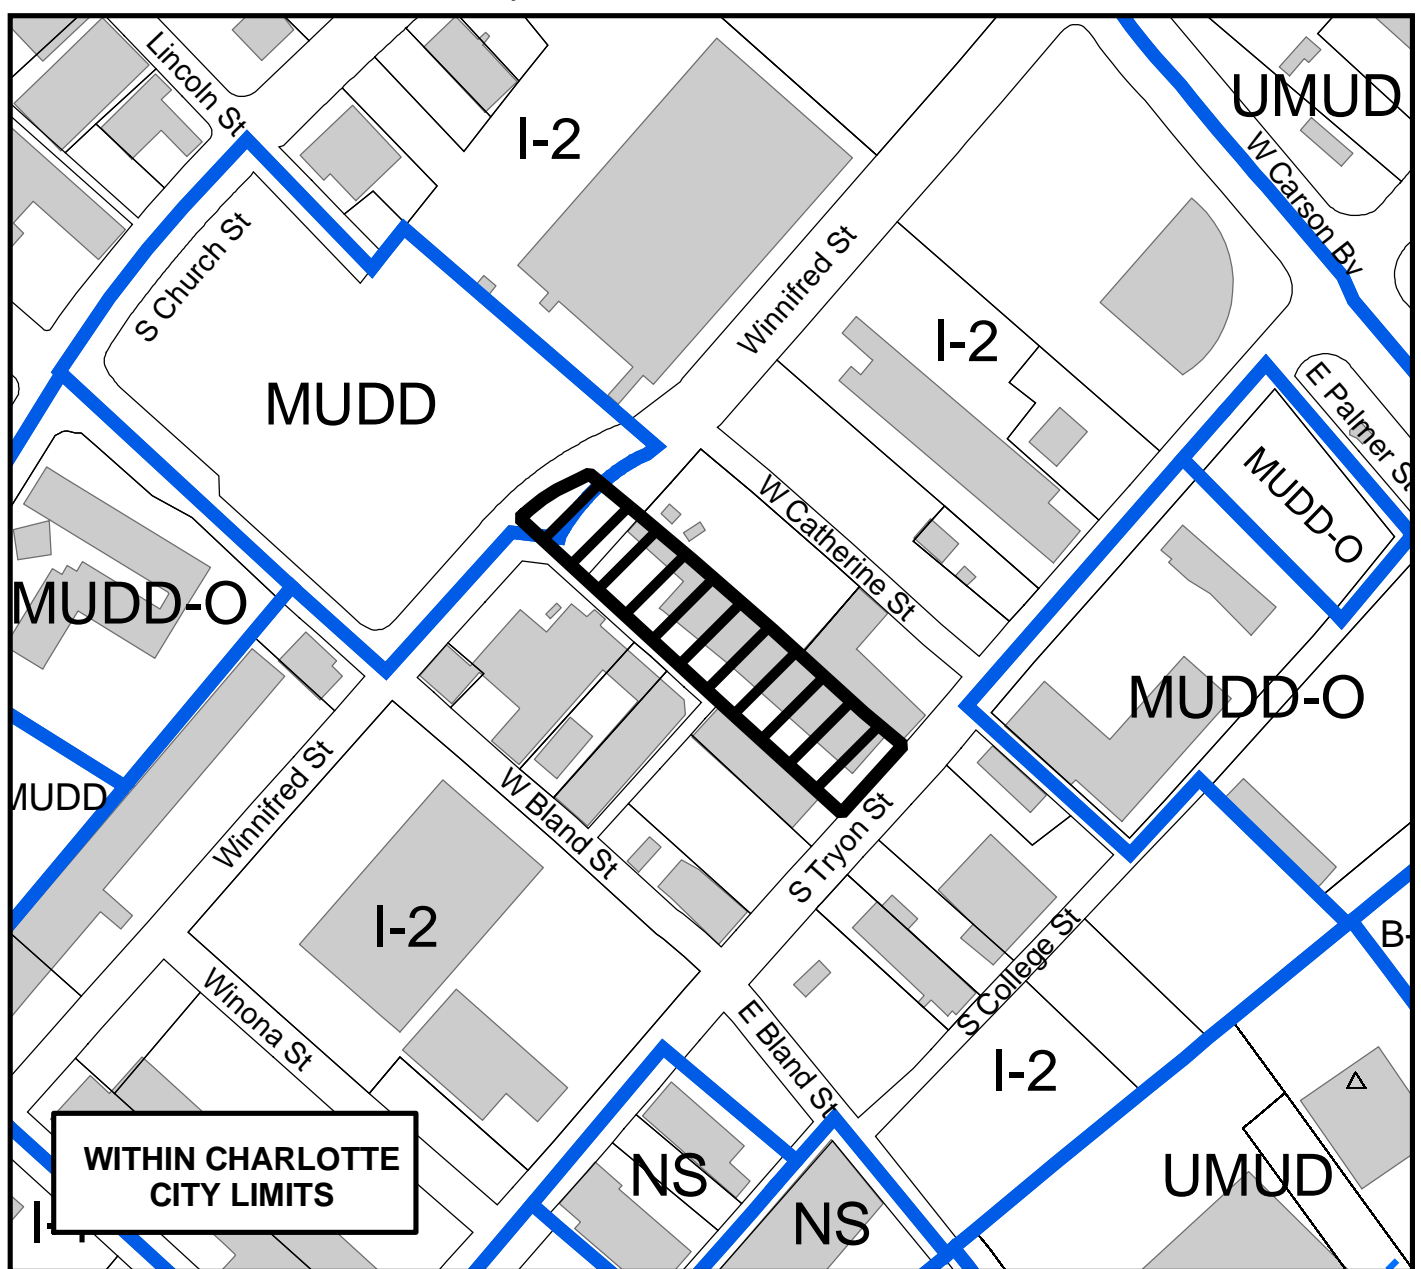

Zoning Map #(s) **102**

Map Produced by the
Charlotte-Mecklenburg Planning Commission
11-30-2004



	Requested TOD-MO from I-2		Fema Flood Plain
	Existing Building Footprints		Lakes and Ponds
	Existing Zoning Boundaries		Creeks and Streams
	Charlotte City Limits		