



Petition #: **2005-016**

Petitioner: Harris-Murr and Vermillion / AAA Automark Car Care

Zoning Classification (Existing): O-1
(Office)

Zoning Classification (Requested): B-2(CD)
(General Business, Conditional)

Acres & Location : Approximately 1.2 acres located on the north side of Albemarle Road, west of Central Avenue

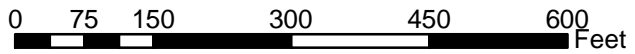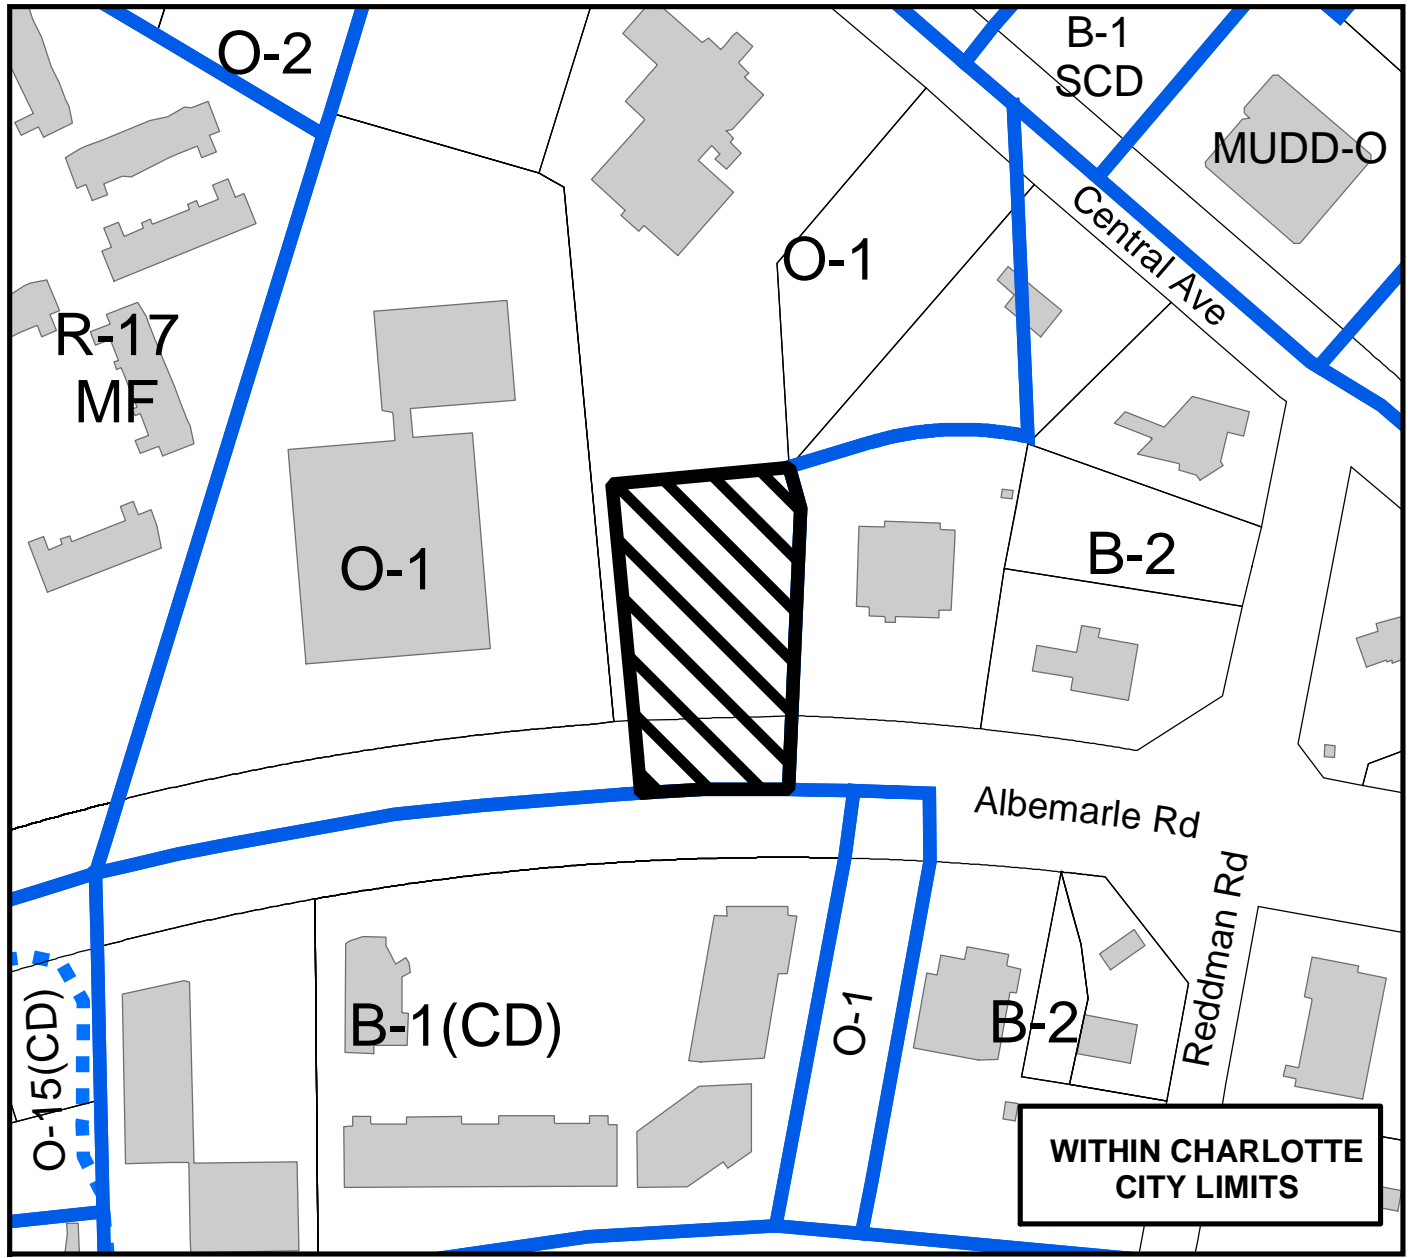

Zoning Map #(s) **113**

Map Produced by the
Charlotte-Mecklenburg Planning Commission
11-29-2004



	Requested B-2(CD) from O-1		Fema Flood Plain
	Existing Building Footprints		Lakes and Ponds
	Existing Zoning Boundaries		Creeks and Streams
	Charlotte City Limits		