



Petition #: **2005-038**

Petitioner: World Worship Center

Zoning Classification (Existing): B-D(CD) (Distributive Business, Conditional)
and I-1(CD) (Light Industrial, Conditional)

Zoning Classification (Requested): O-1
(Office)

Acreage & Location : Approximately 6 acres located on the west side of Rose Lake Drive,
south of Cross Beam Drive

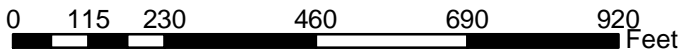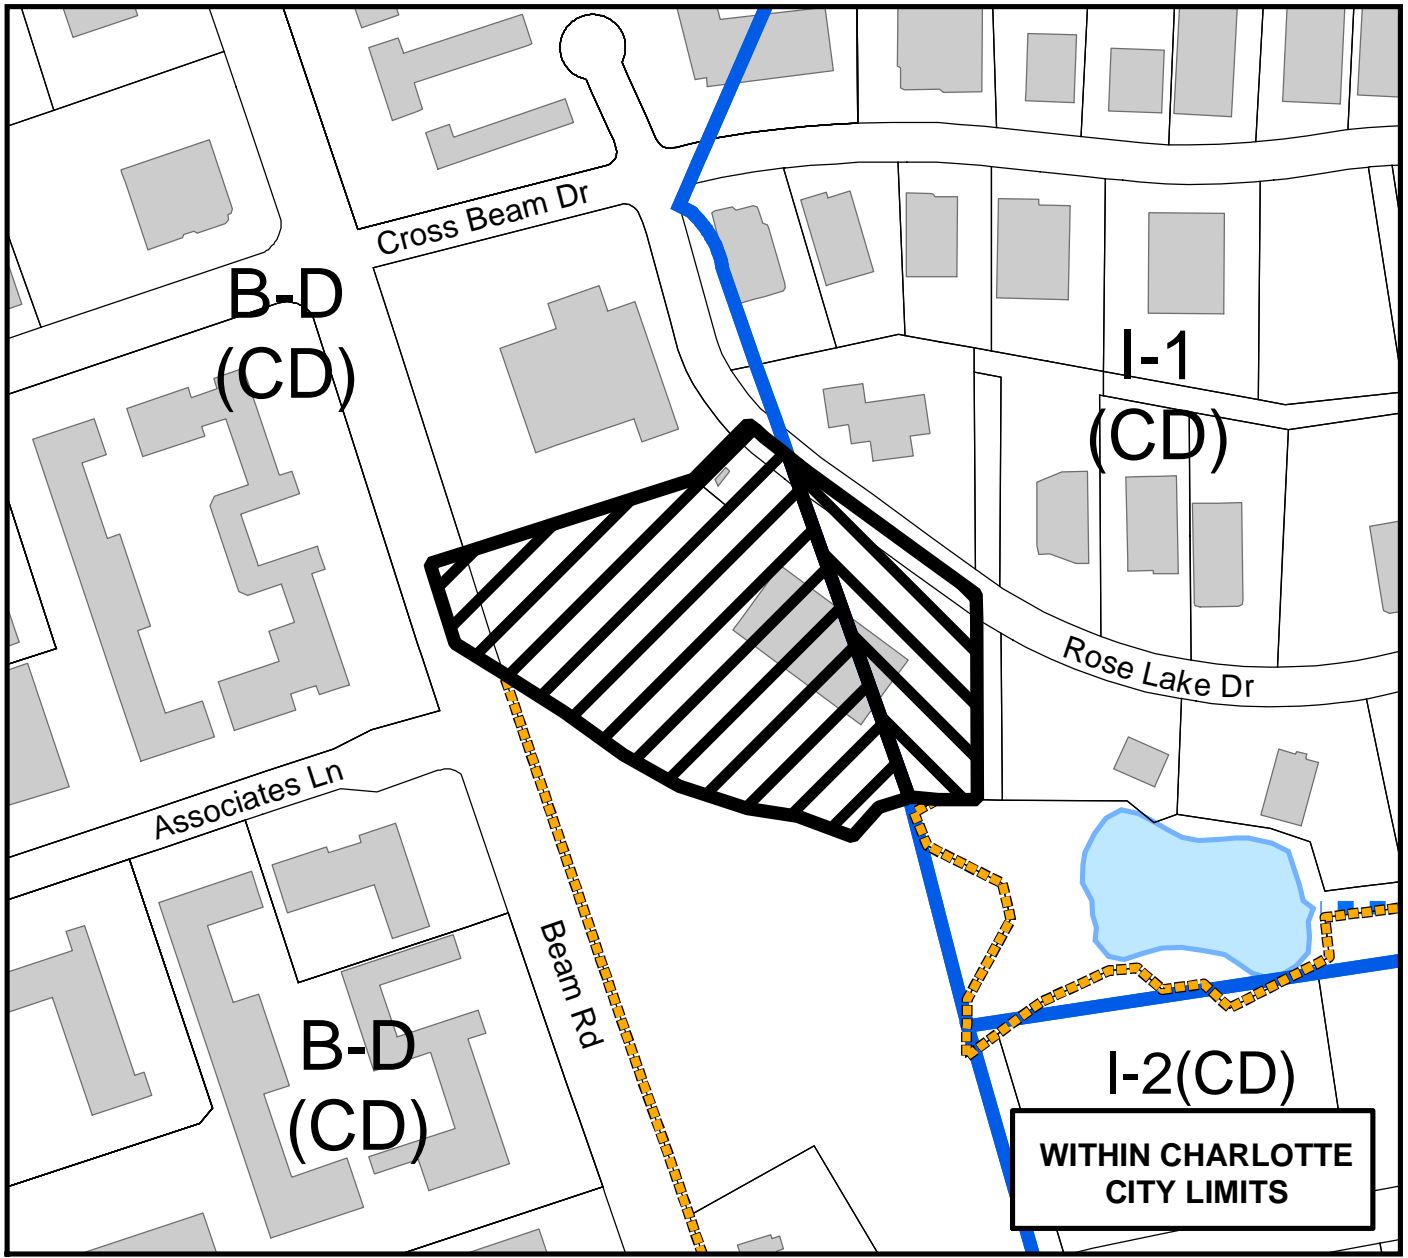

Zoning Map #(s) **127**

Map Produced by the
Charlotte-Mecklenburg Planning Commission
01-03-2005



	Requested O-1 from B-D(CD)		Requested O-1 from I-1(CD)
	Existing Building Footprints		Fema Flood Plain
	Existing Zoning Boundaries		Lakes and Ponds
	Charlotte City Limits		Creeks and Streams