



Petition #: **2005-039**

Petitioner: Southminster, Inc.

Zoning Classification (Existing): INST(CD)  
(Institutional, Conditional)

Zoning Classification (Requested): INST(CD) S.P.A.  
(Institutional, Conditional, Site Plan Amendment)

Acreage & Location : Approximately 26 acres located on the east side of Park Road,  
south of Smithfield Church Road

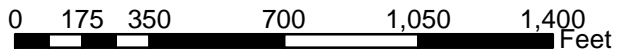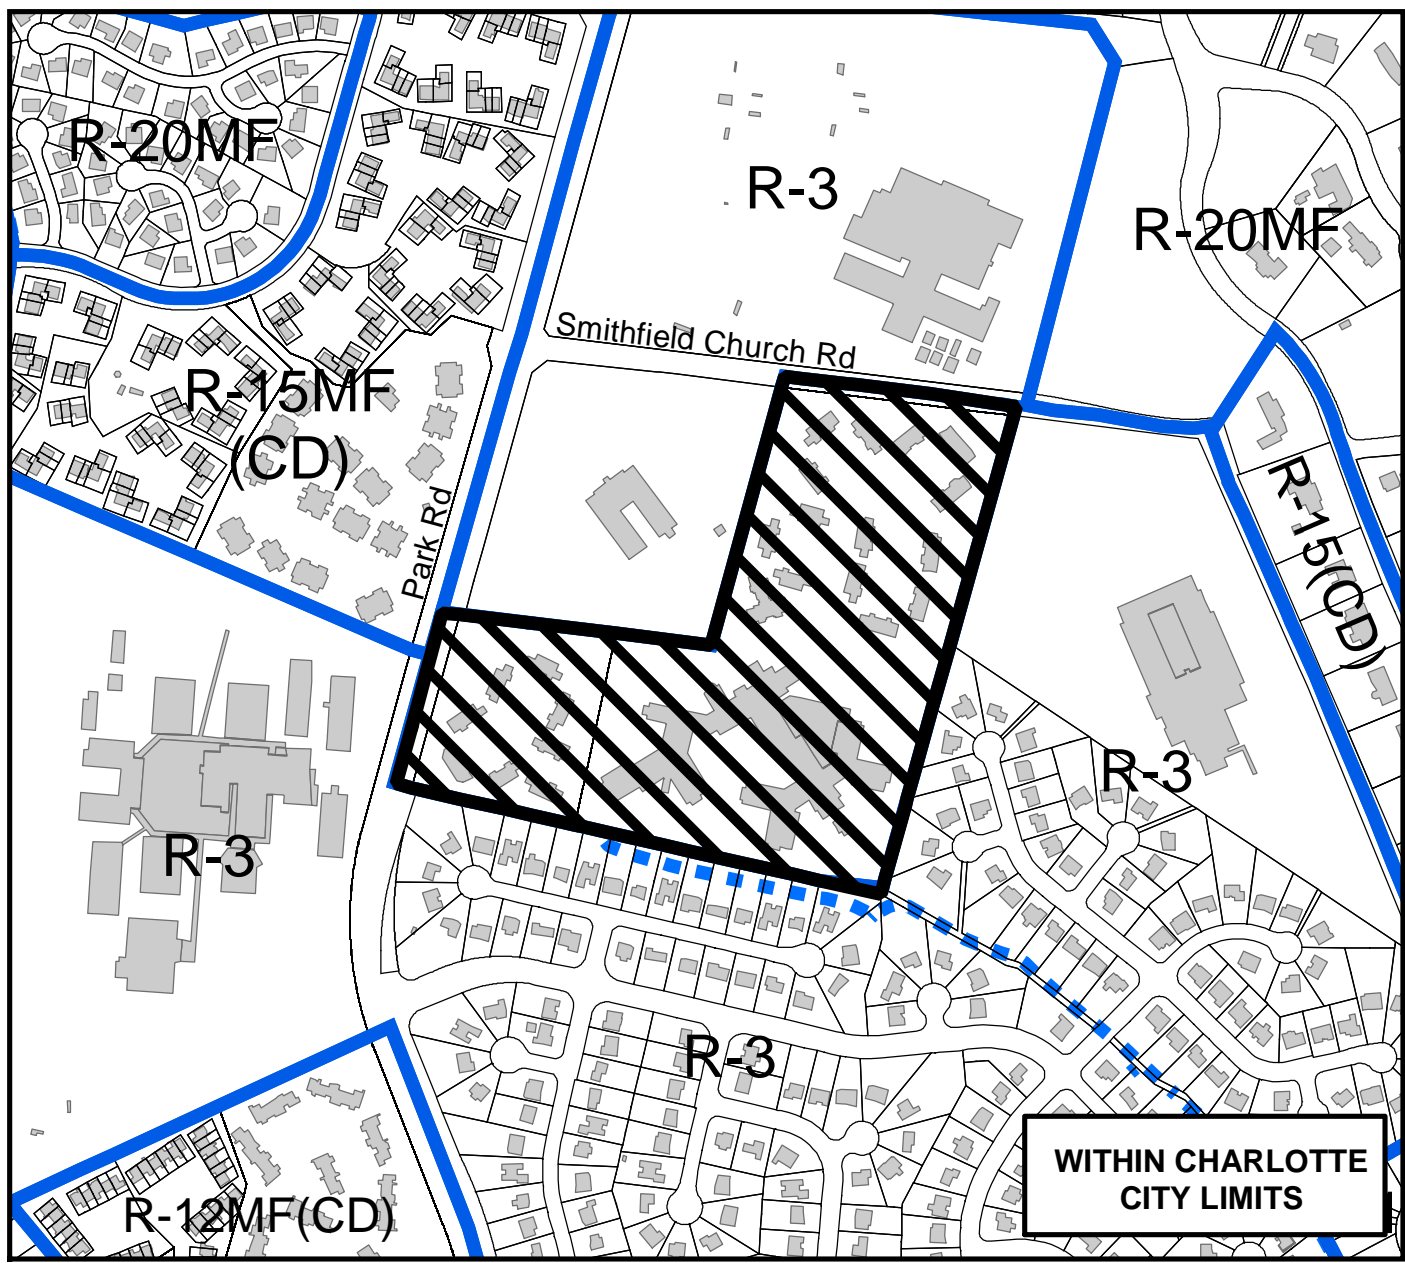

Zoning Map #(s) **158**

Map Produced by the  
Charlotte-Mecklenburg Planning Commission  
01-03-2005



	Requested INST(CD) S.P.A. from INST(CD)		Fema Flood Plain
	Existing Building Footprints		Lakes and Ponds
	Existing Zoning Boundaries		Creeks and Streams
	Charlotte City Limits		