



Petition #: **2005-092**

Petitioner: Providence Road Land Partners, LLC

Zoning Classification (Existing): B-2  
(General Business)

Zoning Classification (Requested): MUDD-O  
(Mixed-Use Development District, Optional, Conditional)

Acresage & Location : Approximately 3.07 acres located northwest of Hawthorne Ln.  
and northeast of East 4th St.

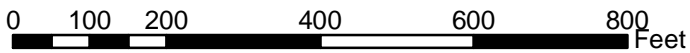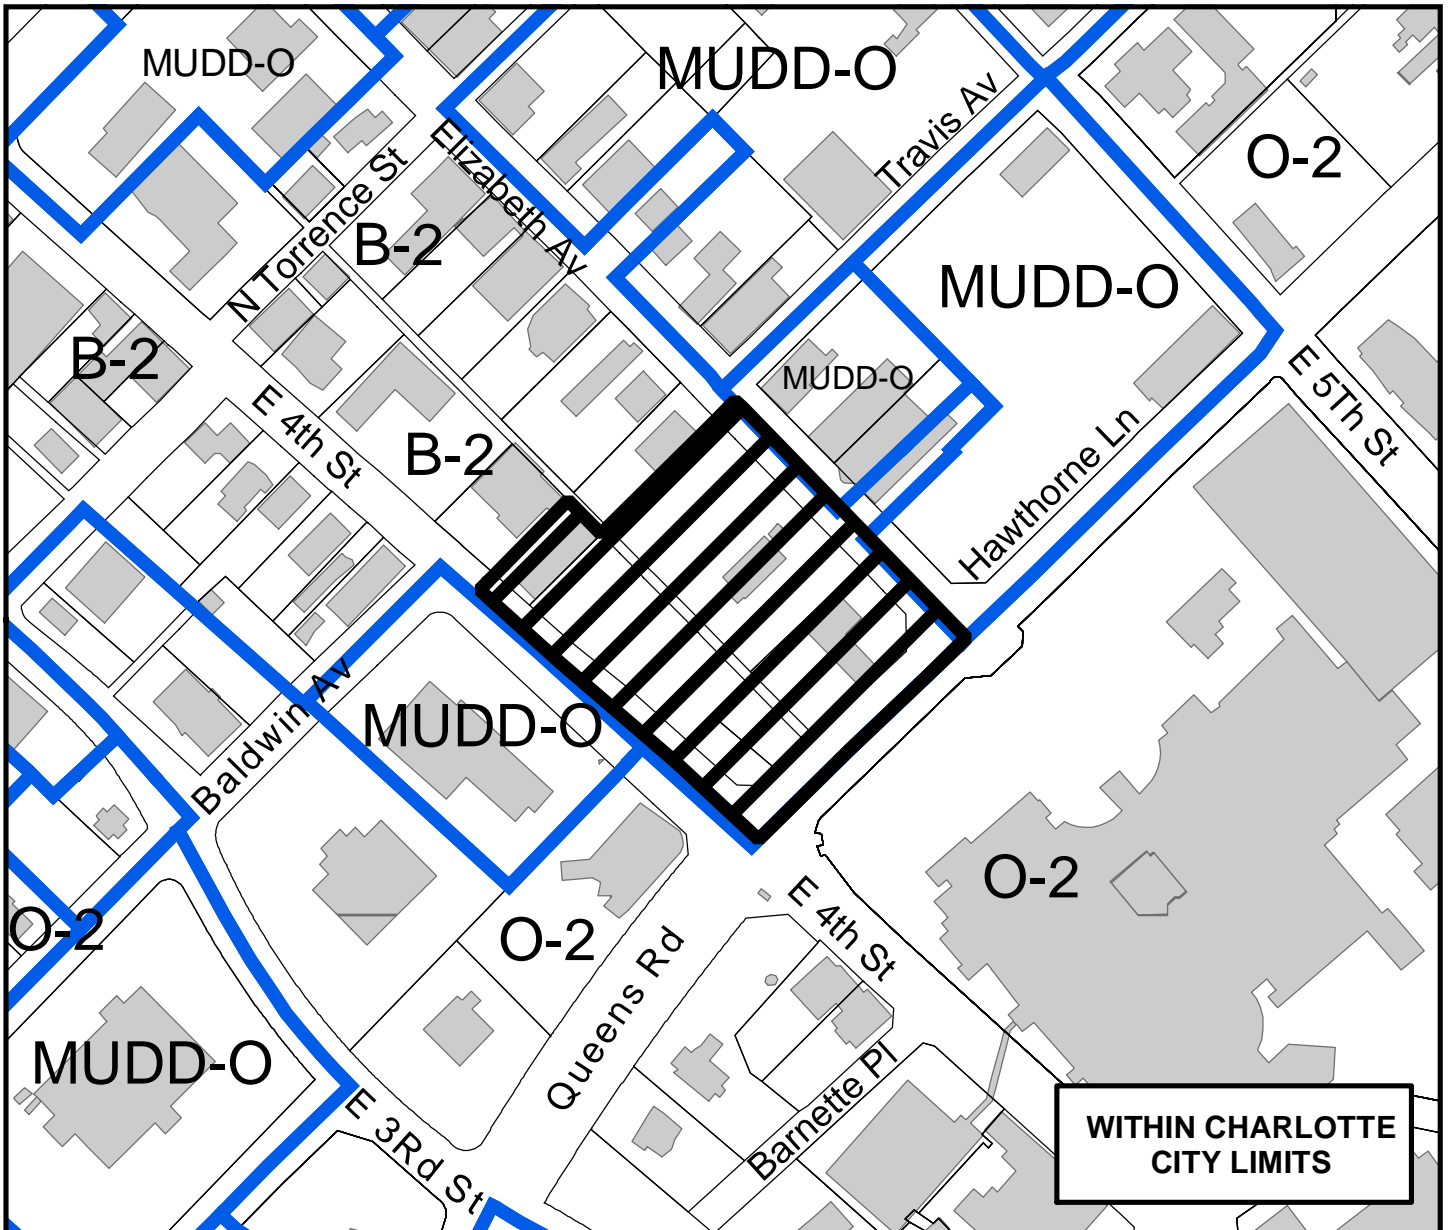

Zoning Map #(s) **102**

Map Produced by the  
Charlotte-Mecklenburg Planning Commission  
03-31-2005



	Requested MUDD-O from B-2		Fema Flood Plain
	Existing Building Footprints		Lakes and Ponds
	Existing Zoning Boundaries		Creeks and Streams
	Charlotte City Limits		