

Petition #: **2005-099**



Petitioner: Central Piedmont Community College

Zoning Classification (Existing): B-2 (General Business)

Zoning Classification (Requested): MUDD-O

(Mixed Use Development District, Optional, Conditional)

Acreage & Location : Approximately 1.186 total acres located at the intersection of E. 4th St. and N. Torrence St. and the intersection of Elizabeth Ave. and Independence Blvd.

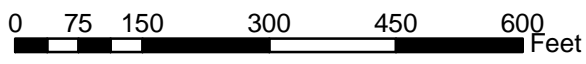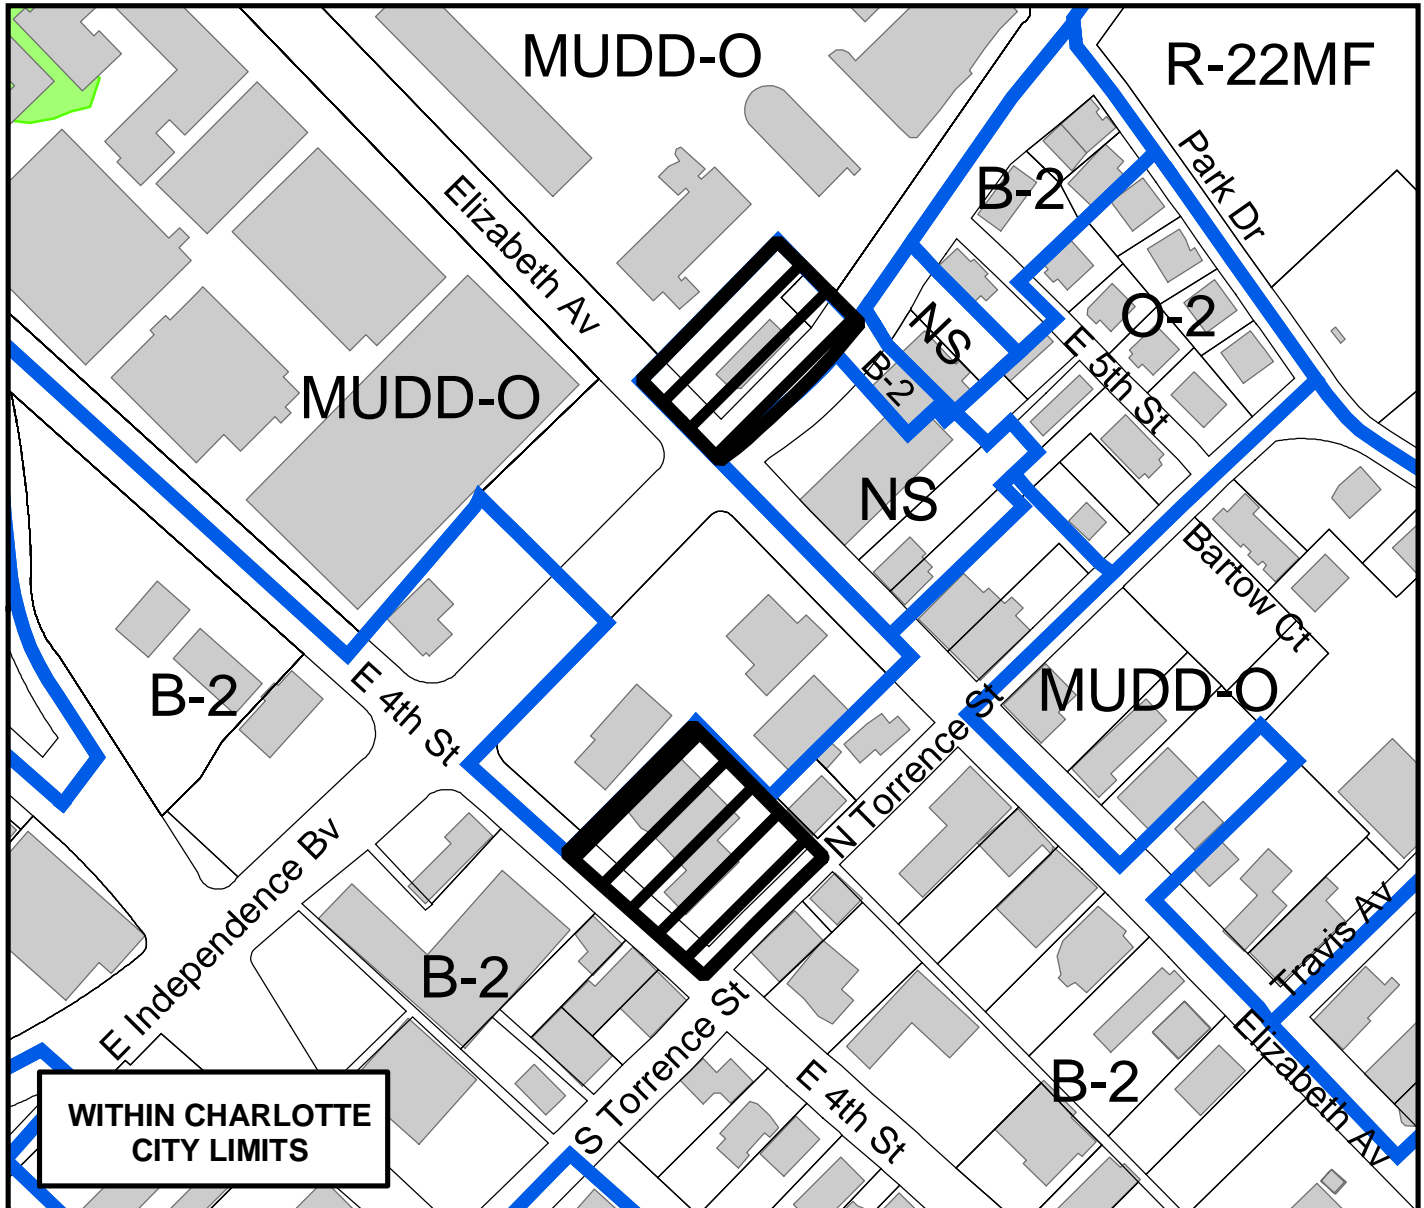

Zoning Map #(s) **99**

Map Produced by the
Charlotte-Mecklenburg Planning Commission
04-21-2005

