



Petition #: **2005-116**

Petitioner: Charlotte-Mecklenburg Planning Commission

Zoning Classification (Existing): I-2
(General Industrial)

Zoning Classification (Requested): TOD-M
Transit Oriented Development, Mixed-Use

Acreage & Location : Approximately 2.5563 acres located southeast of the intersection of W. Tremont Ave. and Hawkins St.

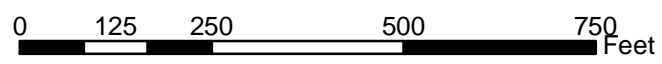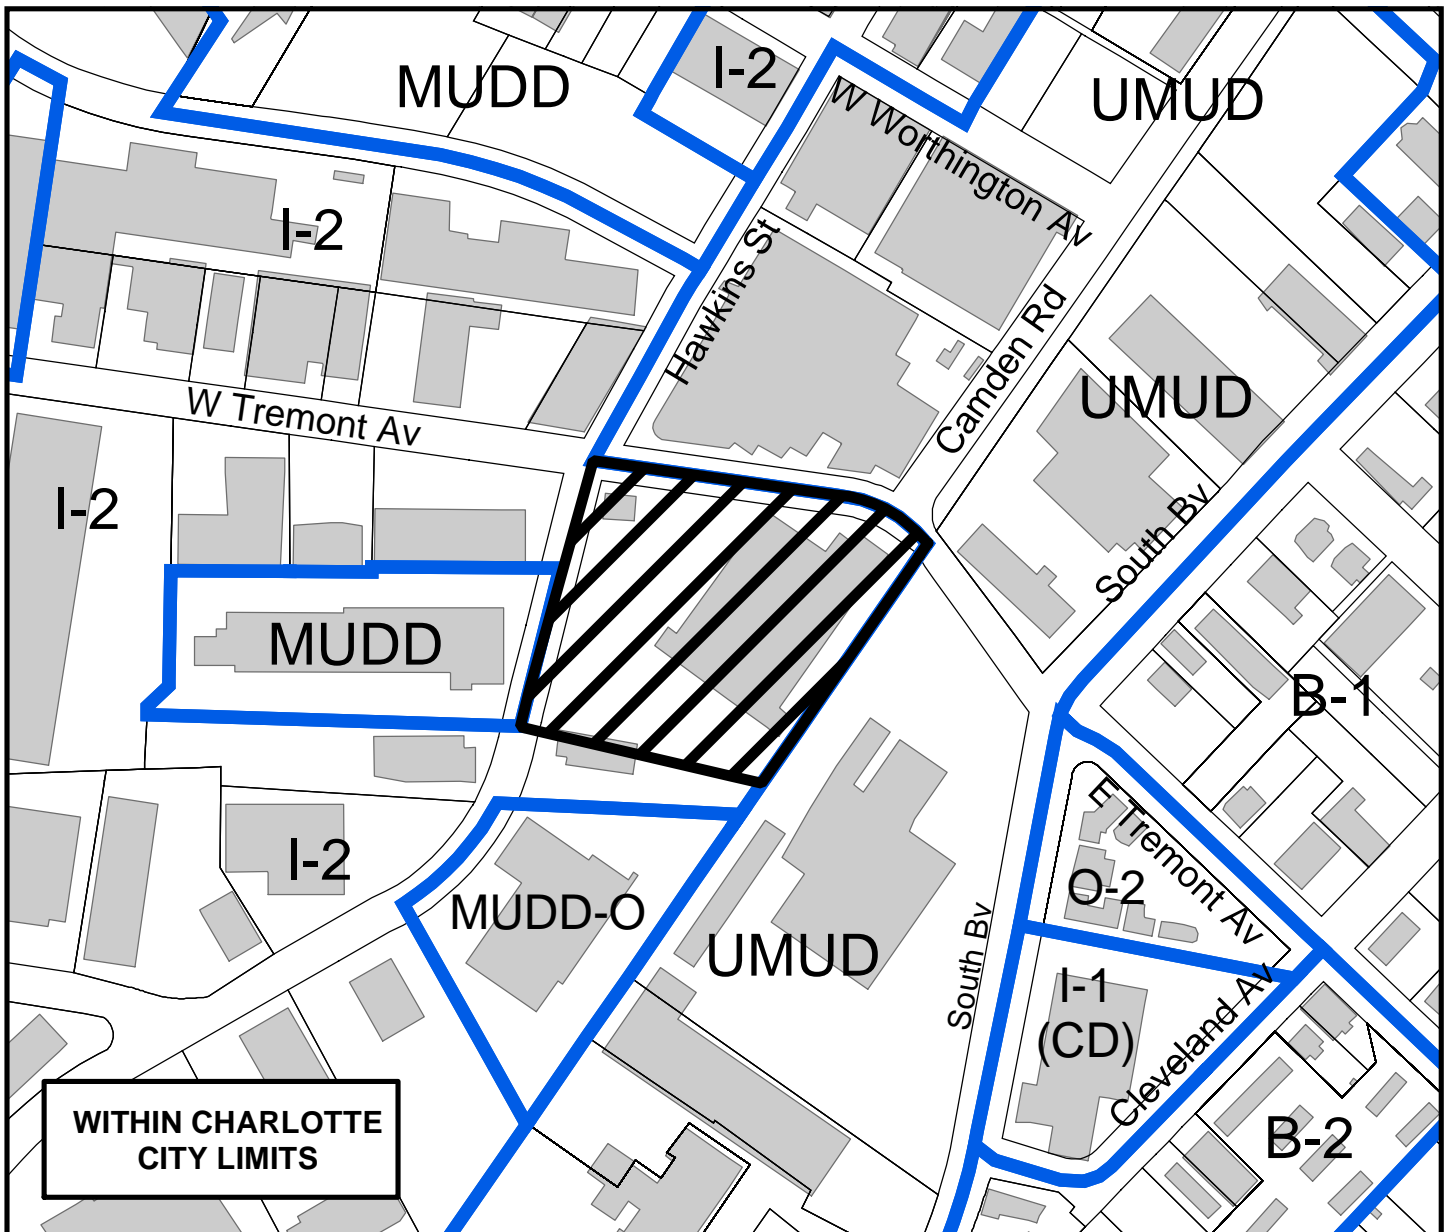

Zoning Map #(s) **110,111**

Map Produced by the
Charlotte-Mecklenburg Planning Commission
04-28-2005



	Requested TOD-M from I-2		Fema Flood Plain
	Existing Building Footprints		Lakes and Ponds
	Existing Zoning Boundaries		Creeks and Streams
	Charlotte City Limits		