



Petition #: **2005-117**

Petitioner: The Charlotte-Mecklenburg Planning Commission

Zoning Classification (Existing): I-2
(General Industrial)

Zoning Classification (Requested): TOD-M
(Transit Oriented Development, Mixed-use)

Acresage & Location : Approximately 4.78 acres located northwest of South Blvd.
and at the southeast end of Foster Ave.

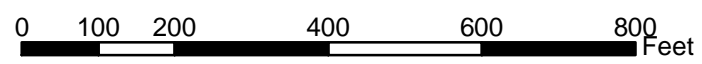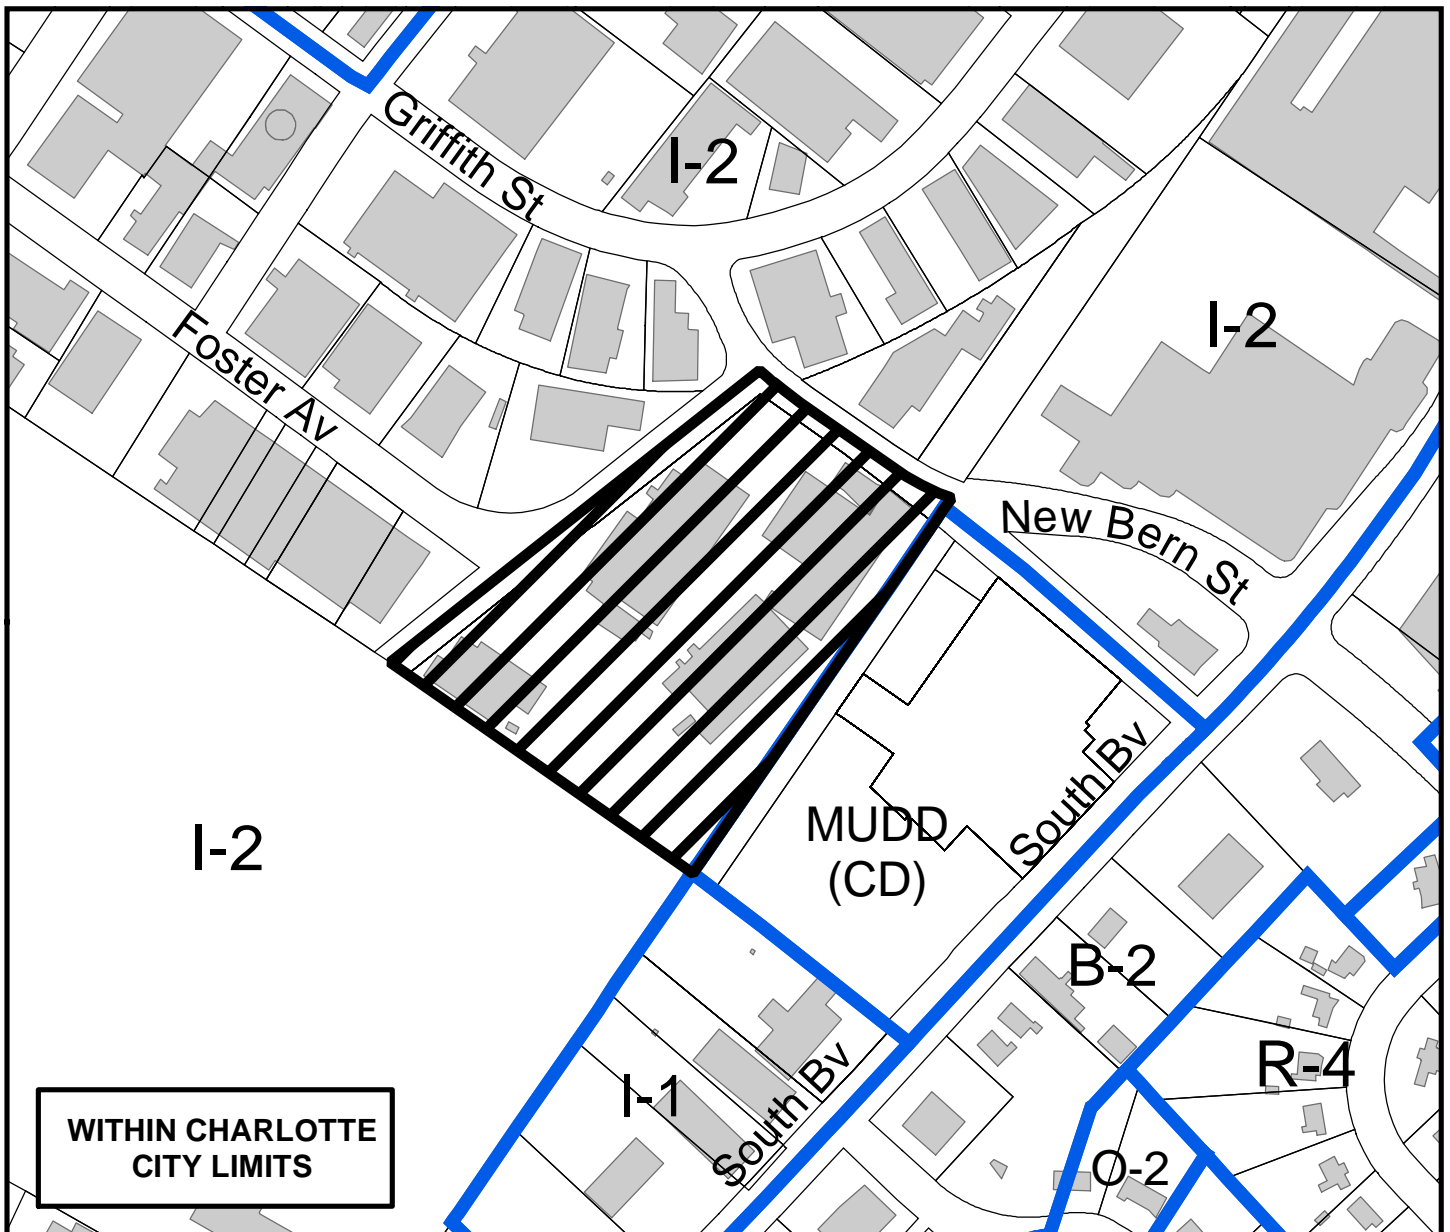

Zoning Map #(s) **110**

Map Produced by the
Charlotte-Mecklenburg Planning Commission
04-27-2005



	Requested TOD-M from I-2		Fema Flood Plain
	Existing Building Footprints		Lakes and Ponds
	Existing Zoning Boundaries		Creeks and Streams
	Charlotte City Limits		