




* 0 0 B R E A K 0 0 *

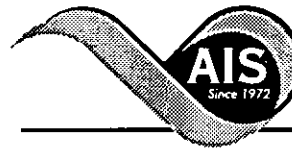

**ADVANCED
IMAGING
SYSTEMS**

www.aisimc.com

An Information
Management Company

City of Charlotte – Planning Dept. Scanning Rezoning Files

Petition # _____

Document type:

- Applications
- Correspondence
- Department Comments
- Land Use Consistency
 - Mail Info
 - Mapping
 - Other
- Site Plans



* 0 0 B R E A K 0 0 *



Petition #: **2006-023**

Petitioner: Piedmont Companies, Inc.

Zoning Classification (Existing): CC
(Commercial Center, Conditional)

Zoning Classification (Requested): CC (SPA)
(Commercial Center, Conditional, Site Plan Amendment)

Acresage & Location : Approximately 2.13 acres located east of Steele Creek Rd and north of York Rd.

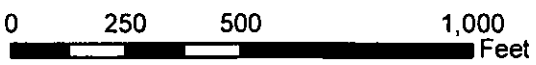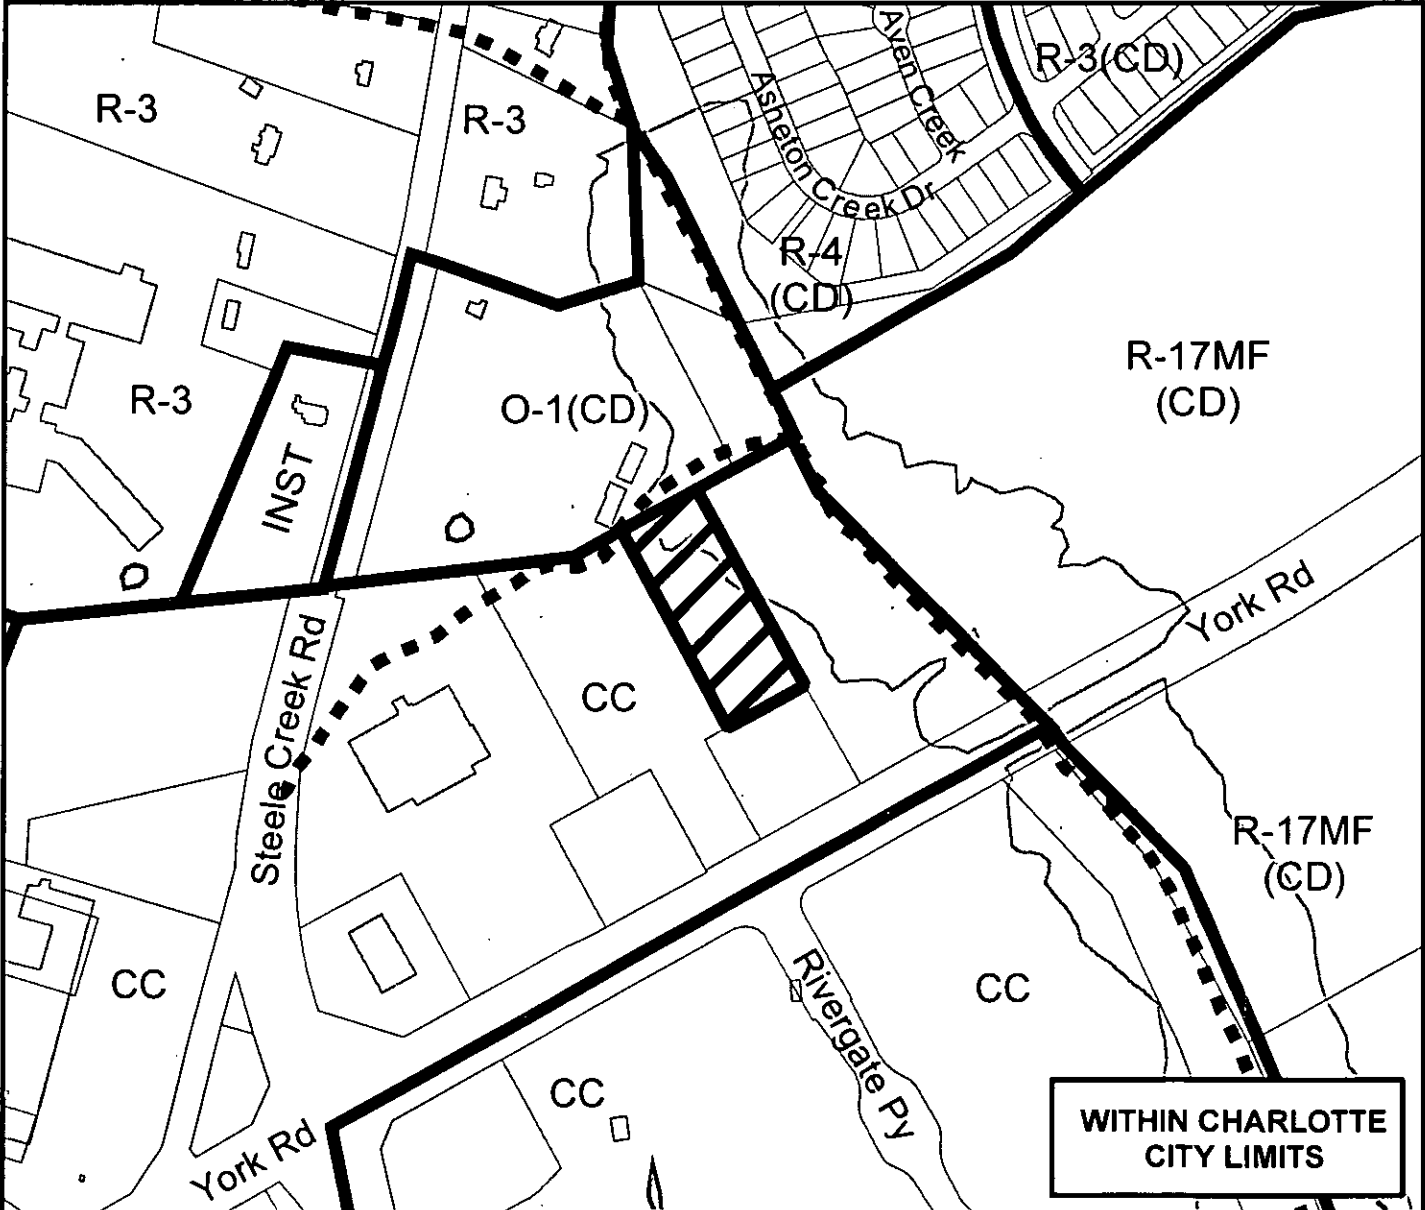

Zoning Map #(s) **154**

Map Produced by the
Charlotte-Mecklenburg Planning Commission
11-28-2005



	Requested CC (SPA) from CC		Fema Flood Plain
	Existing Building Footprints		Lakes and Ponds
	Existing Zoning Boundaries		Creeks and Streams
	Charlotte City Limits		