



Petition #: **2006-023**

Petitioner: Piedmont Companies, Inc.

Zoning Classification (Existing): CC
(Commercial Center, Conditional)

Zoning Classification (Requested): CC (SPA)
(Commercial Center, Conditional, Site Plan Amendment)

Acreeage & Location : Approximately 2.13 acres located east of Steele Creek Rd and north of York Rd.

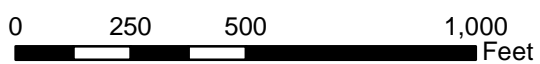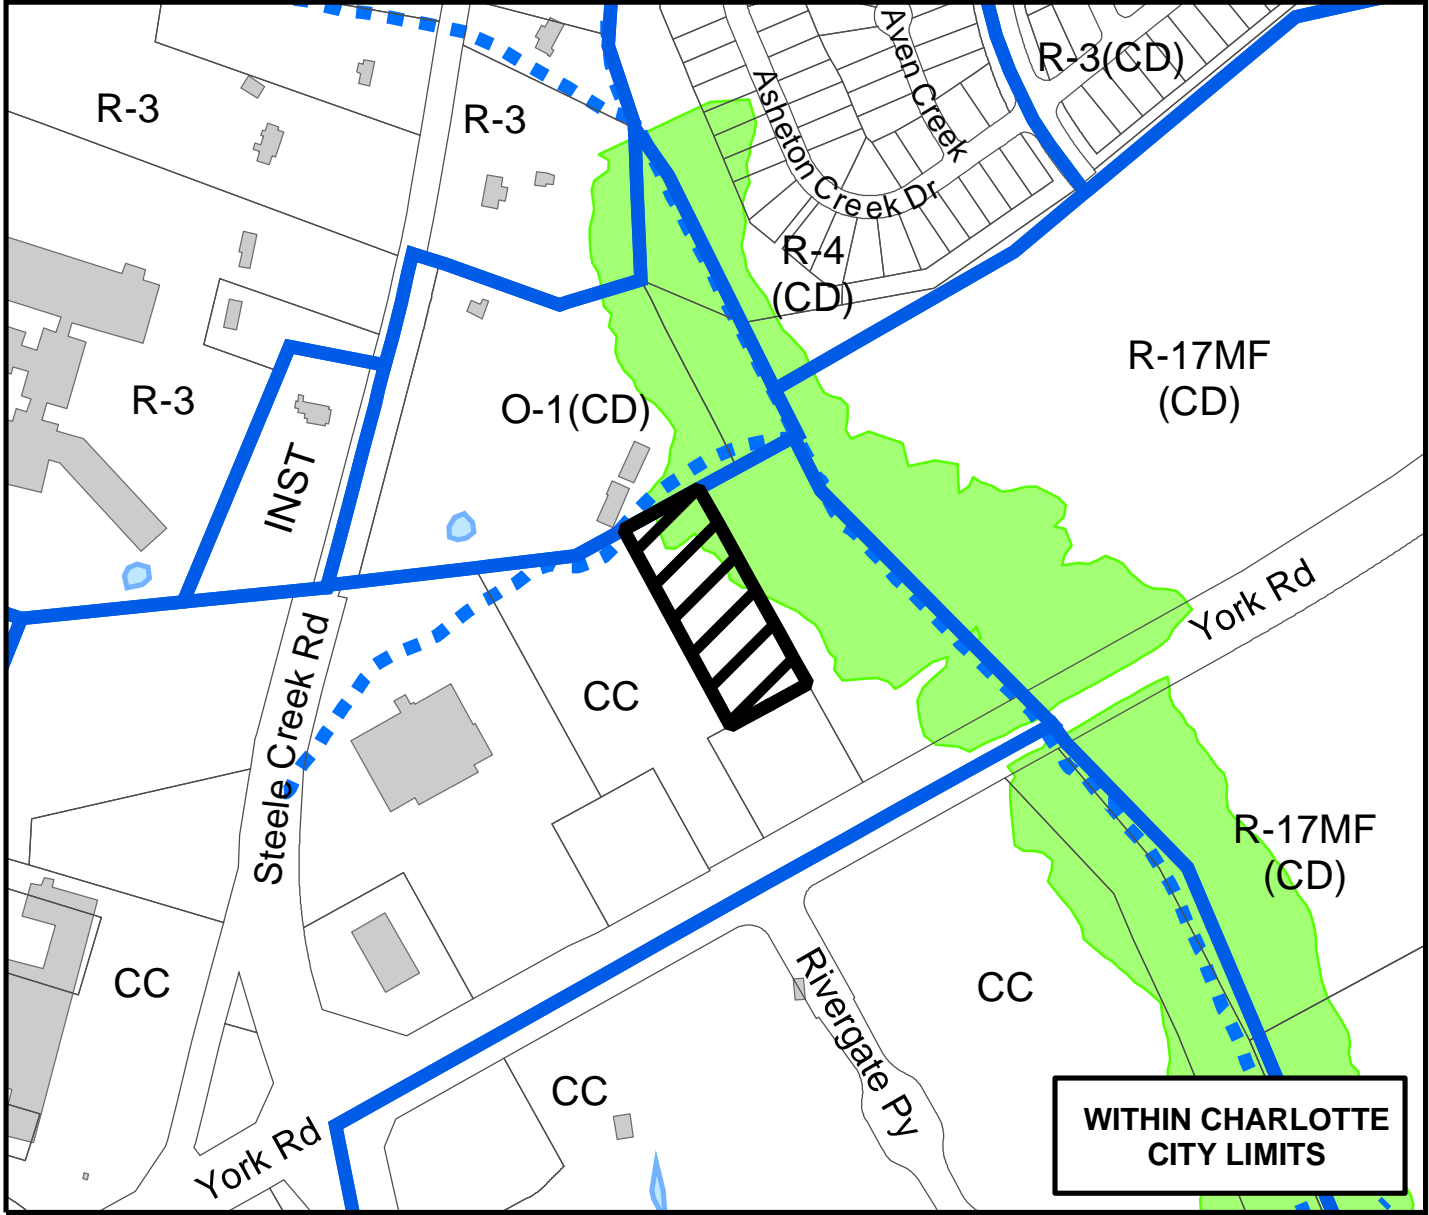

Zoning Map #(s) **154**

Map Produced by the
Charlotte-Mecklenburg Planning Commission
11-28-2005

