


Petition #: **2006-032**

Petitioner: Merrifield Partners, LLC.

Zoning Classification (Existing): R-3
(Single-family Residential, up to 3 dwelling units per acre)

Zoning Classification (Requested): NS
(Neighborhood Services, Conditional)

Acreeage & Location : Approximately 6.78 acres located southeast of Eastfield Rd and west of Prosperity Church Rd.

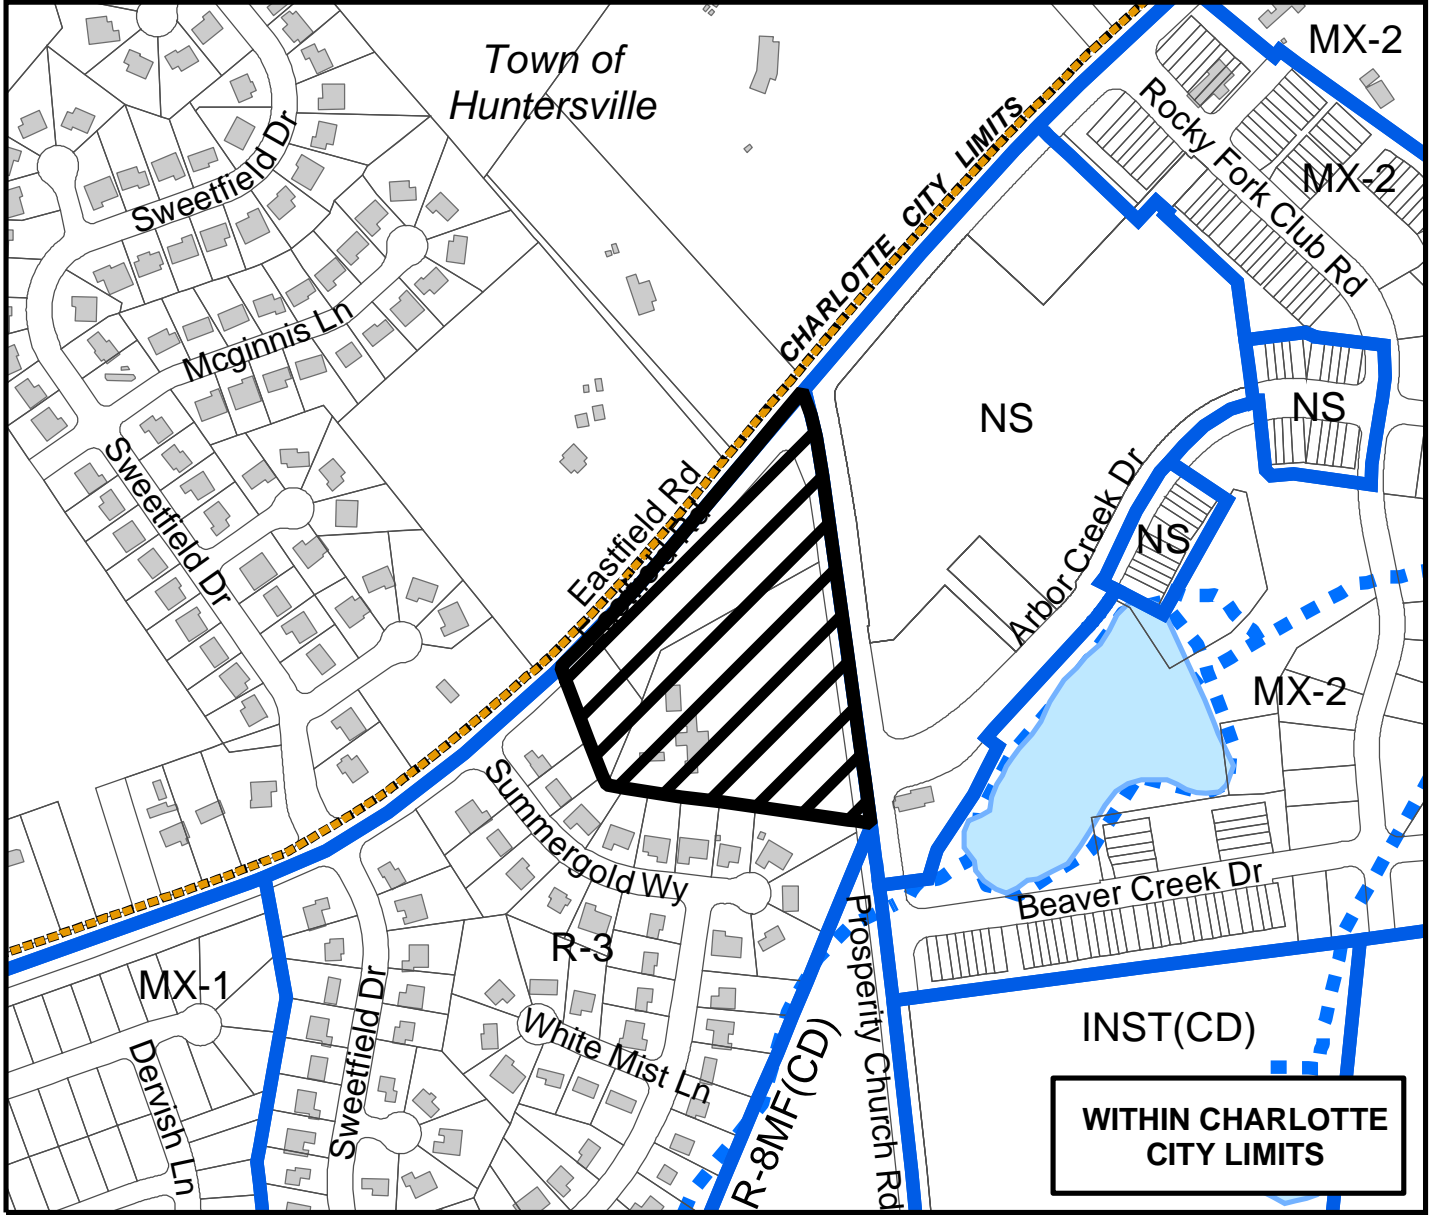

0 125 250 500 750 1,000 Feet

Zoning Map #(s) **38**

Map Produced by the
Charlotte-Mecklenburg Planning Commission
11-28-2005

	Requested NS from R-3		Fema Flood Plain
	Existing Building Footprints		Lakes and Ponds
	Existing Zoning Boundaries		Creeks and Streams
	Charlotte City Limits		