


EXISTING ZONING = R-15MF (CD)
 PROPOSED ZONING = MUDD-O
 +/- 4.717 AC
 PENDING PER PETITION # 2006-22

NOTE:
 THIS PLAN IS FOR ILLUSTRATIVE PURPOSES ONLY AND DEPICTS A POSSIBLE DEVELOPMENT SCHEME. FINAL LAYOUT WILL BE DETERMINED DURING DESIGN DEVELOPMENT AND CONSTRUCTION DOCUMENT PREPARATION.

NOTE:
 THIS SCHEMATIC SITE PLAN (07-27-06) WILL REPLACE THE PREVIOUSLY SUBMITTED SCHEMATIC SITE PLAN (06-19-06)

PETITION # : 2006-42

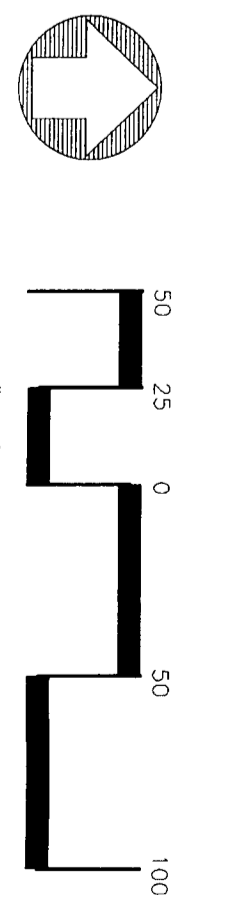

| | | |
|---|--|--|
| <p>LITTLE ARCHITECTS 11111 ONLINE, COM WWW.LITTLEONLINE.COM © Little 2005</p> | | <p>The drawing and any design ideas are the property of Little Architects. No part of this drawing may be reproduced, stored in a retrieval system, or transmitted in any form or by any means, electronic, mechanical, photocopying, recording, or by any information storage and retrieval system, without the prior written consent of Little Architects.</p> |
| <p>PROJECT INFORMATION</p> <p>PROJECT NAME: Pappas-Iate Property Rezoning</p> <p>OWNER: C. Chastan, RLA</p> <p>DESIGNER: J. Gambic, ASLA J. Chastan, RLA C. Chastan, RLA</p> | <p>DATE</p> <p>REVISION #1: 07/27/06</p> <p>REVISION #2: 08/15/06</p> | <p>SCALE</p> <p>1:26,951,400</p> <p>06/15/06</p> <p>RZ-3</p> |