


Petition #: **2006-043**

Petitioner: Cambridge-Eastfield, LLC

Zoning Classification (Existing): NS
(Neighborhood Services, Conditional)

Zoning Classification (Requested): NS (SPA)
(Neighborhood Services, Conditional, Site Plan Amendment)

Acreage & Location : Approximately 13.7 acres located east of Prosperity Church Rd and south of Eastfield Rd.

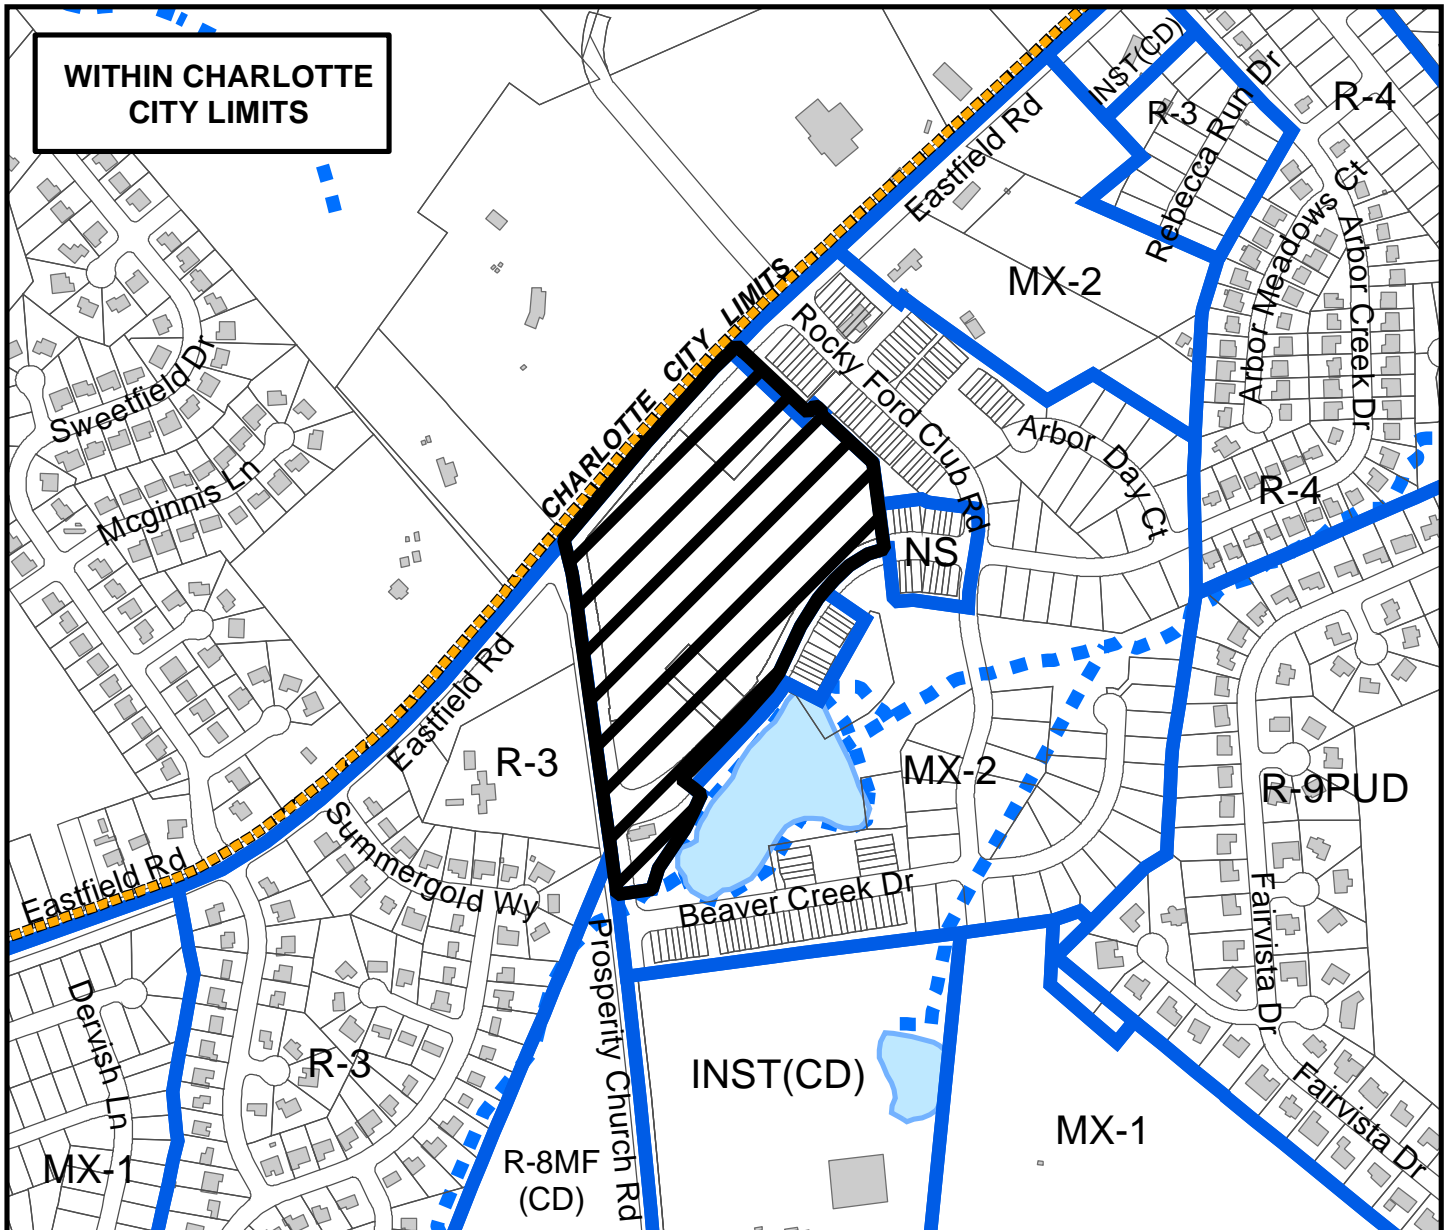

Zoning Map #(s) **38, 39**

Map Produced by the
Charlotte-Mecklenburg Planning Commission
01-03-2006

	Requested NS (SPA) from NS		Fema Flood Plain
	Existing Building Footprints		Lakes and Ponds
	Existing Zoning Boundaries		Creeks and Streams
	Charlotte City Limits		