


Petition #: **2006-044**

Petitioner: Merrifield Partners c/o George W. Macon

Zoning Classification (Existing): CC
(Commercial Center, Conditional)

Zoning Classification (Requested): CC (SPA)
(Commercial Center, Conditional, Site Plan Amendment)

Acreeage & Location : Approximately 8.17 acres located west of Steele Creek Rd and north of York Rd.

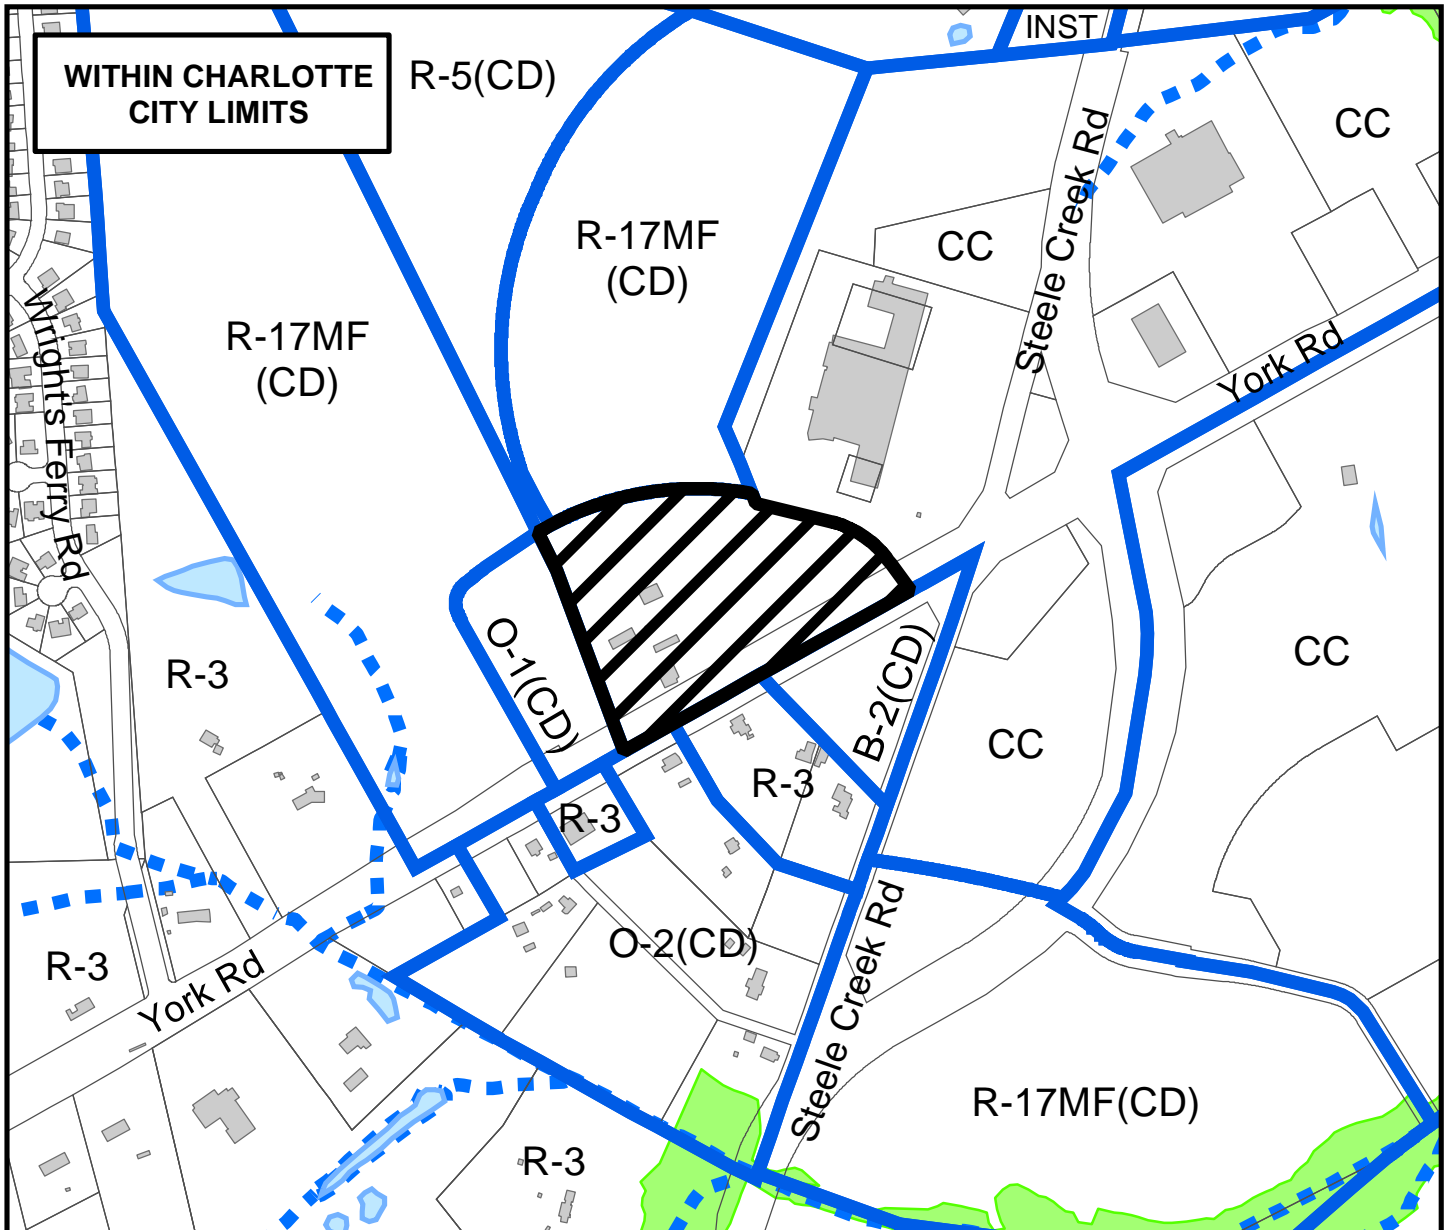

0 250 500 1,000 1,500 Feet

Zoning Map #(s) **154**

Map Produced by the
Charlotte-Mecklenburg Planning Commission
01-03-2006

	Requested CC (SPA) from CC		Fema Flood Plain
	Existing Building Footprints		Lakes and Ponds
	Existing Zoning Boundaries		Creeks and Streams
	Charlotte City Limits		