


Petition #: **2006-048**

Petitioner: Charlotte-Mecklenburg Board of Education

Zoning Classification (Existing): MX-2  
(Mixed-Use Residential/Retail, Conditional)

Zoning Classification (Requested): MX-2 S.P.A.  
(Mixed-Use Residential/Retail, Conditional, Site Plan Amendment)

Acres & Location : Approximately 38.82 acres located on the east side of Lancaster Highway south of Providence Road West.

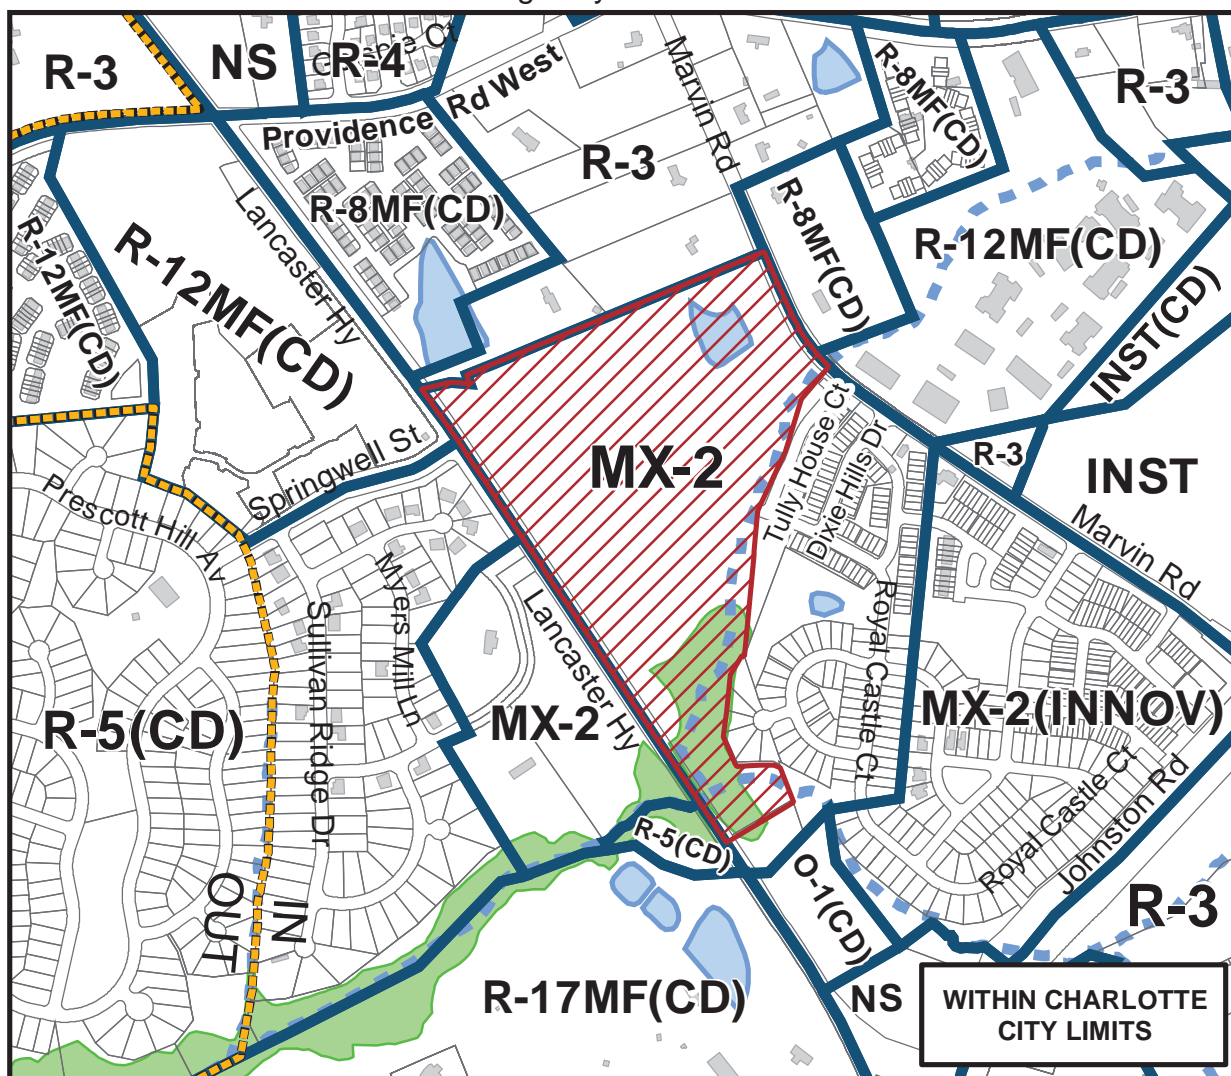

Zoning Map #(s) **182,183,185,212**

Map Produced by the  
Charlotte-Mecklenburg Planning Commission  
11-21-2006

	<b>Requested MX-2 S.P.A. from MX-2</b>
	Existing Building Footprints
	FEMA flood plain
	Existing Zoning Boundaries
	Watershed
	Charlotte City Limits
	Lakes and Ponds
	Creeks and Streams