



* 0 0 B R E A K 0 0 *



**ADVANCED
IMAGING
SYSTEMS**

www.aisimc.com

An Information
Management Company

City of Charlotte – Planning Dept. Scanning Rezoning Files

Petition # _____

Document type:

- Applications
- Correspondence
- Department Comments
- Land Use Consistency
 - Mail Info
 - Mapping
 - Other
- Site Plans



* 0 0 B R E A K 0 0 *



Petition #: **2006-048**

Petitioner: Charlotte-Mecklenburg Board of Education

Zoning Classification (Existing): MX-2
(Mixed-Use Residential/Retail, Conditional)

Zoning Classification (Requested): MX-2 S.P.A.
(Mixed-Use Residential/Retail, Conditional, Site Plan Amendment)

Acres & Location : Approximately 38.82 acres located on the east side of Lancaster Highway south of Providence Road West.

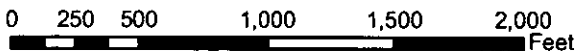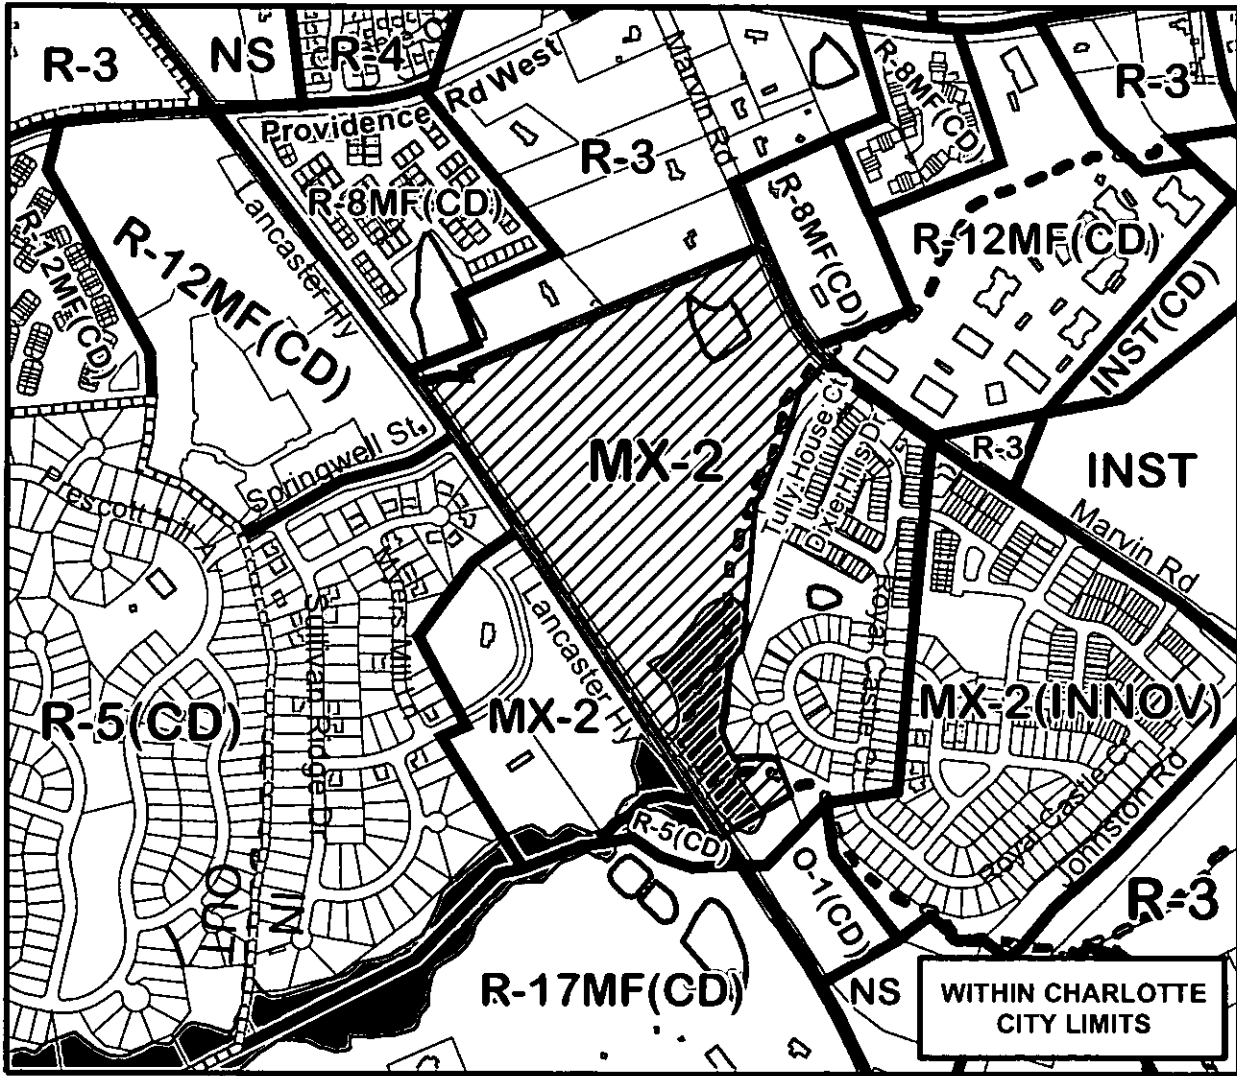

Zoning Map #(s) **182,183,185,212**

Map Produced by the
Charlotte-Mecklenburg Planning Commission
11-21-2006



	Requested MX-2 S.P.A. from MX-2		FEMA flood plain
	Existing Building Footprints		Watershed
	Existing Zoning Boundaries		Lakes and Ponds
	Charlotte City Limits		Creeks and Streams