


Petition #: **2006-080**

Petitioner: Steele Creek Masonic Lodge

Zoning Classification (Existing): R-3
(Single-family residential, up to 3 dwelling units per acre)

Zoning Classification (Requested): INST (CD)
(Institutional, conditional)

Acreage & Location : Approximately 4.7 acres located on the east side of Steele Creek Rd south of Huntington Meadow Ln

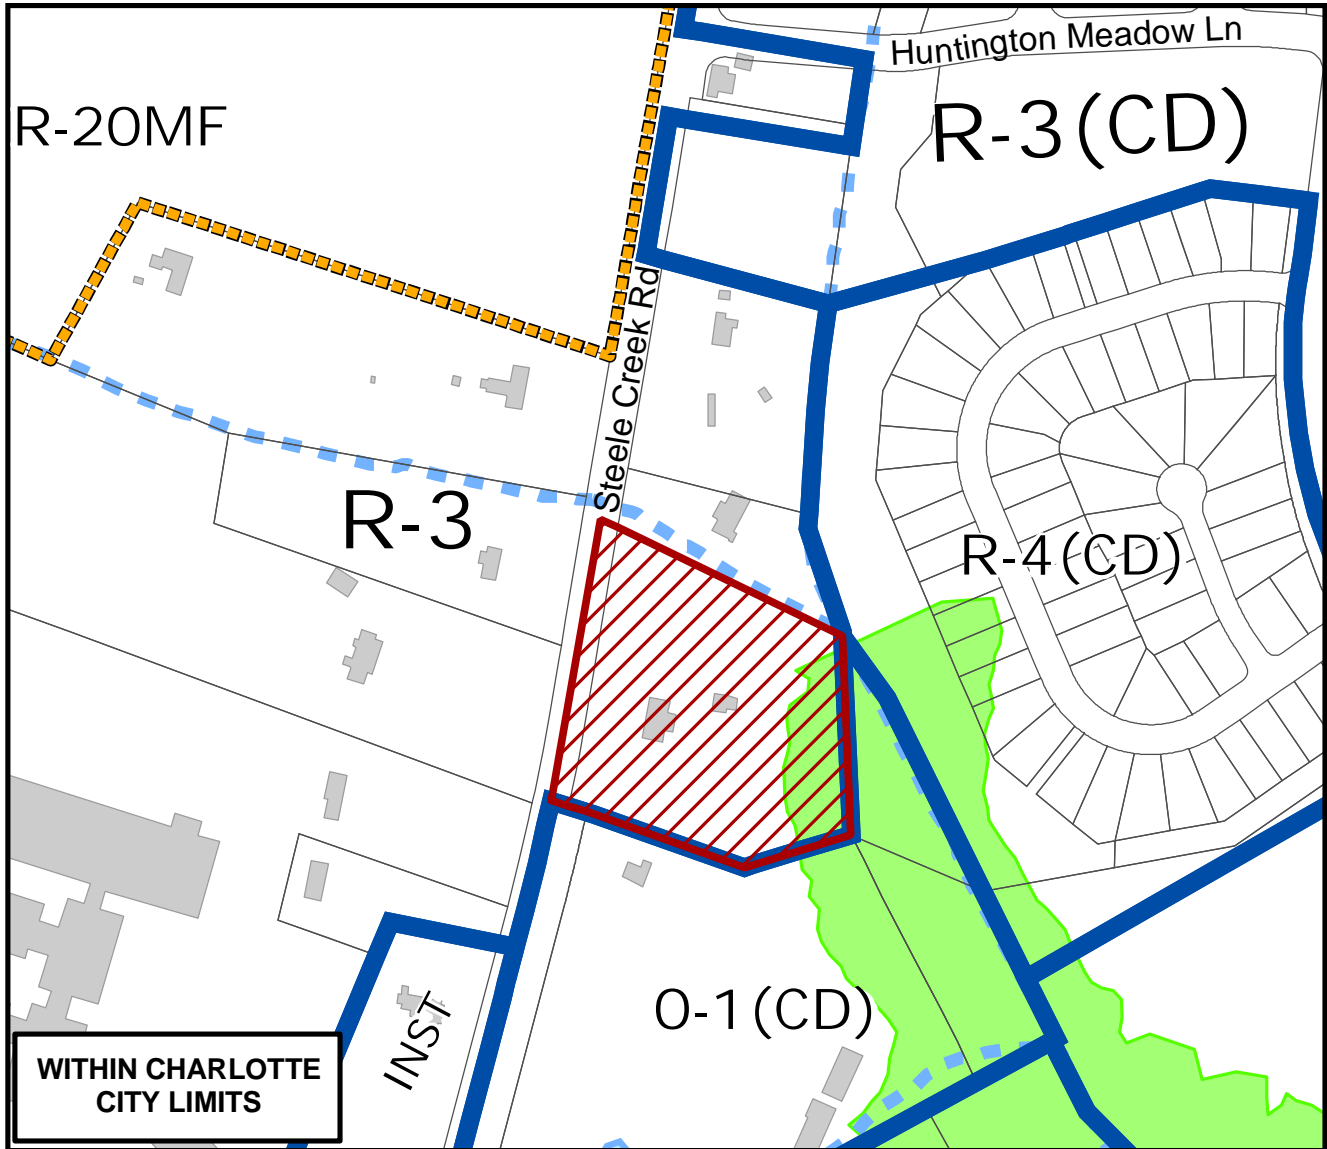

0 125 250 500 750 1,000 Feet

Zoning Map #(s) **154**

Map Produced by the
Charlotte-Mecklenburg Planning Commission
03-28-2006

