


Petition #: **2006-091**

Petitioner: Charlotte - Mecklenburg Planning Commission

Zoning Classification (Existing): I-2 (General industrial)

Zoning Classification (Requested): TOD-M
(Transit-oriented development, mixed-use)

Acreeage & Location : Approximately 1.5 acres located on the west side of S. Tryon Street south of Carson Boulevard

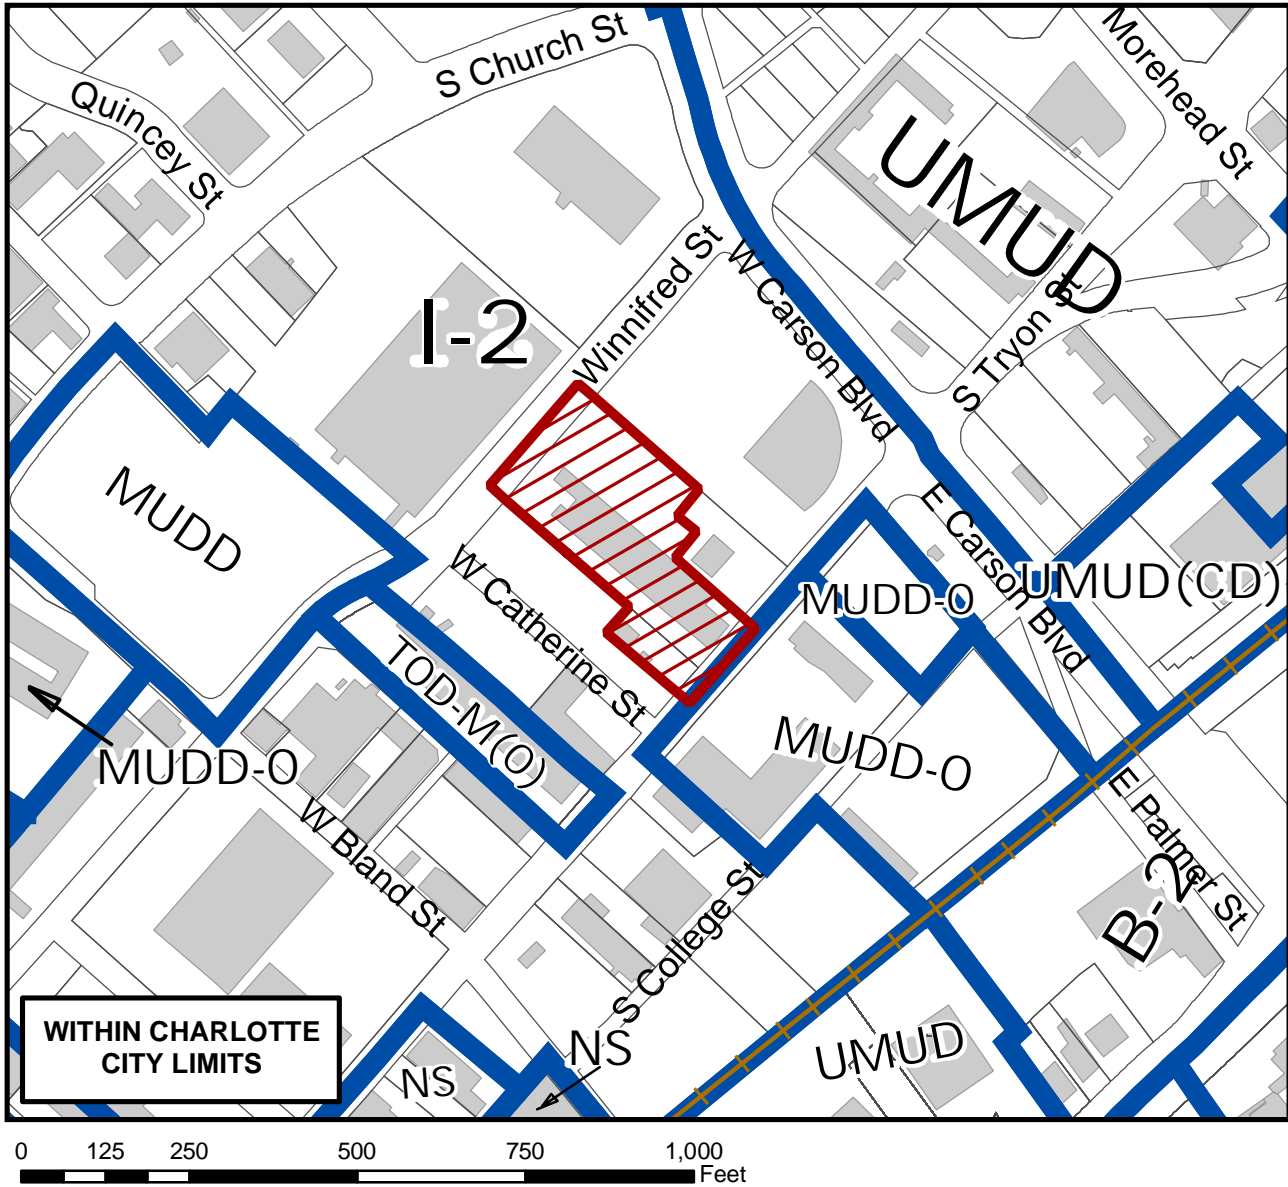

Zoning Map #(s) **102**

Map Produced by the
Charlotte-Mecklenburg Planning Commission
04-26-2006

	Requested TOD-M from I-2
	Existing Building Footprints
	FEMA flood plain
	Existing Zoning Boundaries
	Lakes and Ponds
	Charlotte City Limits
	Creeks and Streams