

Petition #: **2006-100**



Petitioner: RE Investments

Zoning Classification (Existing): NS (Neighborhood services)

Zoning Classification (Requested): BD(CD) and NS S.P.A.

(Distributive business, conditional; and neighborhood services, site plan amendment)

Acreeage & Location : Approximately 6.6 acres located on the east side of U.S. 521
(Lancaster Hwy) south of Johnston Road

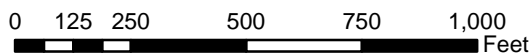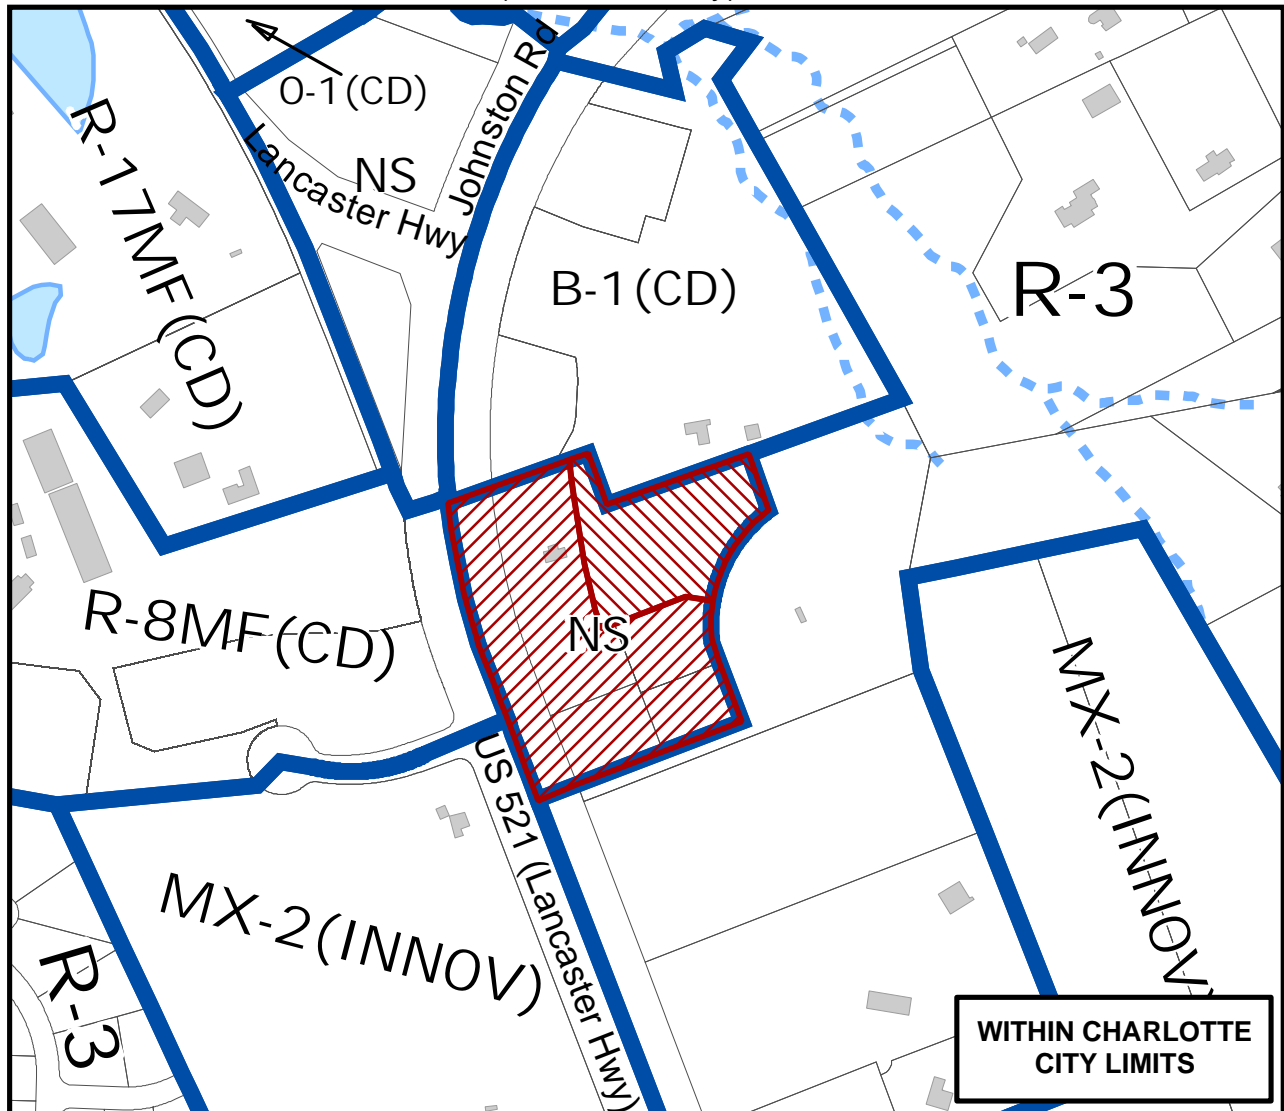

Zoning Map #(s) **185**

Map Produced by the
Charlotte-Mecklenburg Planning Commission
04-27-2006

