





THIS DRAWING IS THE PROPERTY OF JMA, JAMES MCGOVERN & ASSOCIATES CONSULTING ENGINEERS, AND IS NOT TO BE REPRODUCED OR COPIED IN WHOLE OR IN PART. IT IS NOT TO BE USED ON ANY OTHER PROJECT AND IS TO BE RETURNED UPON REQUEST.

JMA

500 Toms Center Blvd. Suite 100
P.O. Box 891
Pineville, North Carolina 28134
(704) 888-8200
James McGovern & Associates
Consulting Engineers

Project
Hunters Crossing Business Park
Hwy 521
Charlotte, North Carolina

Sheet Title
EXISTING CONDITION

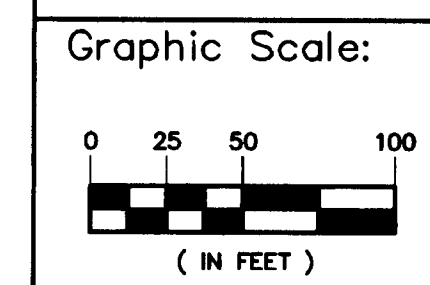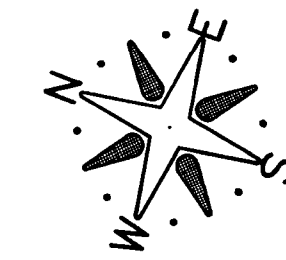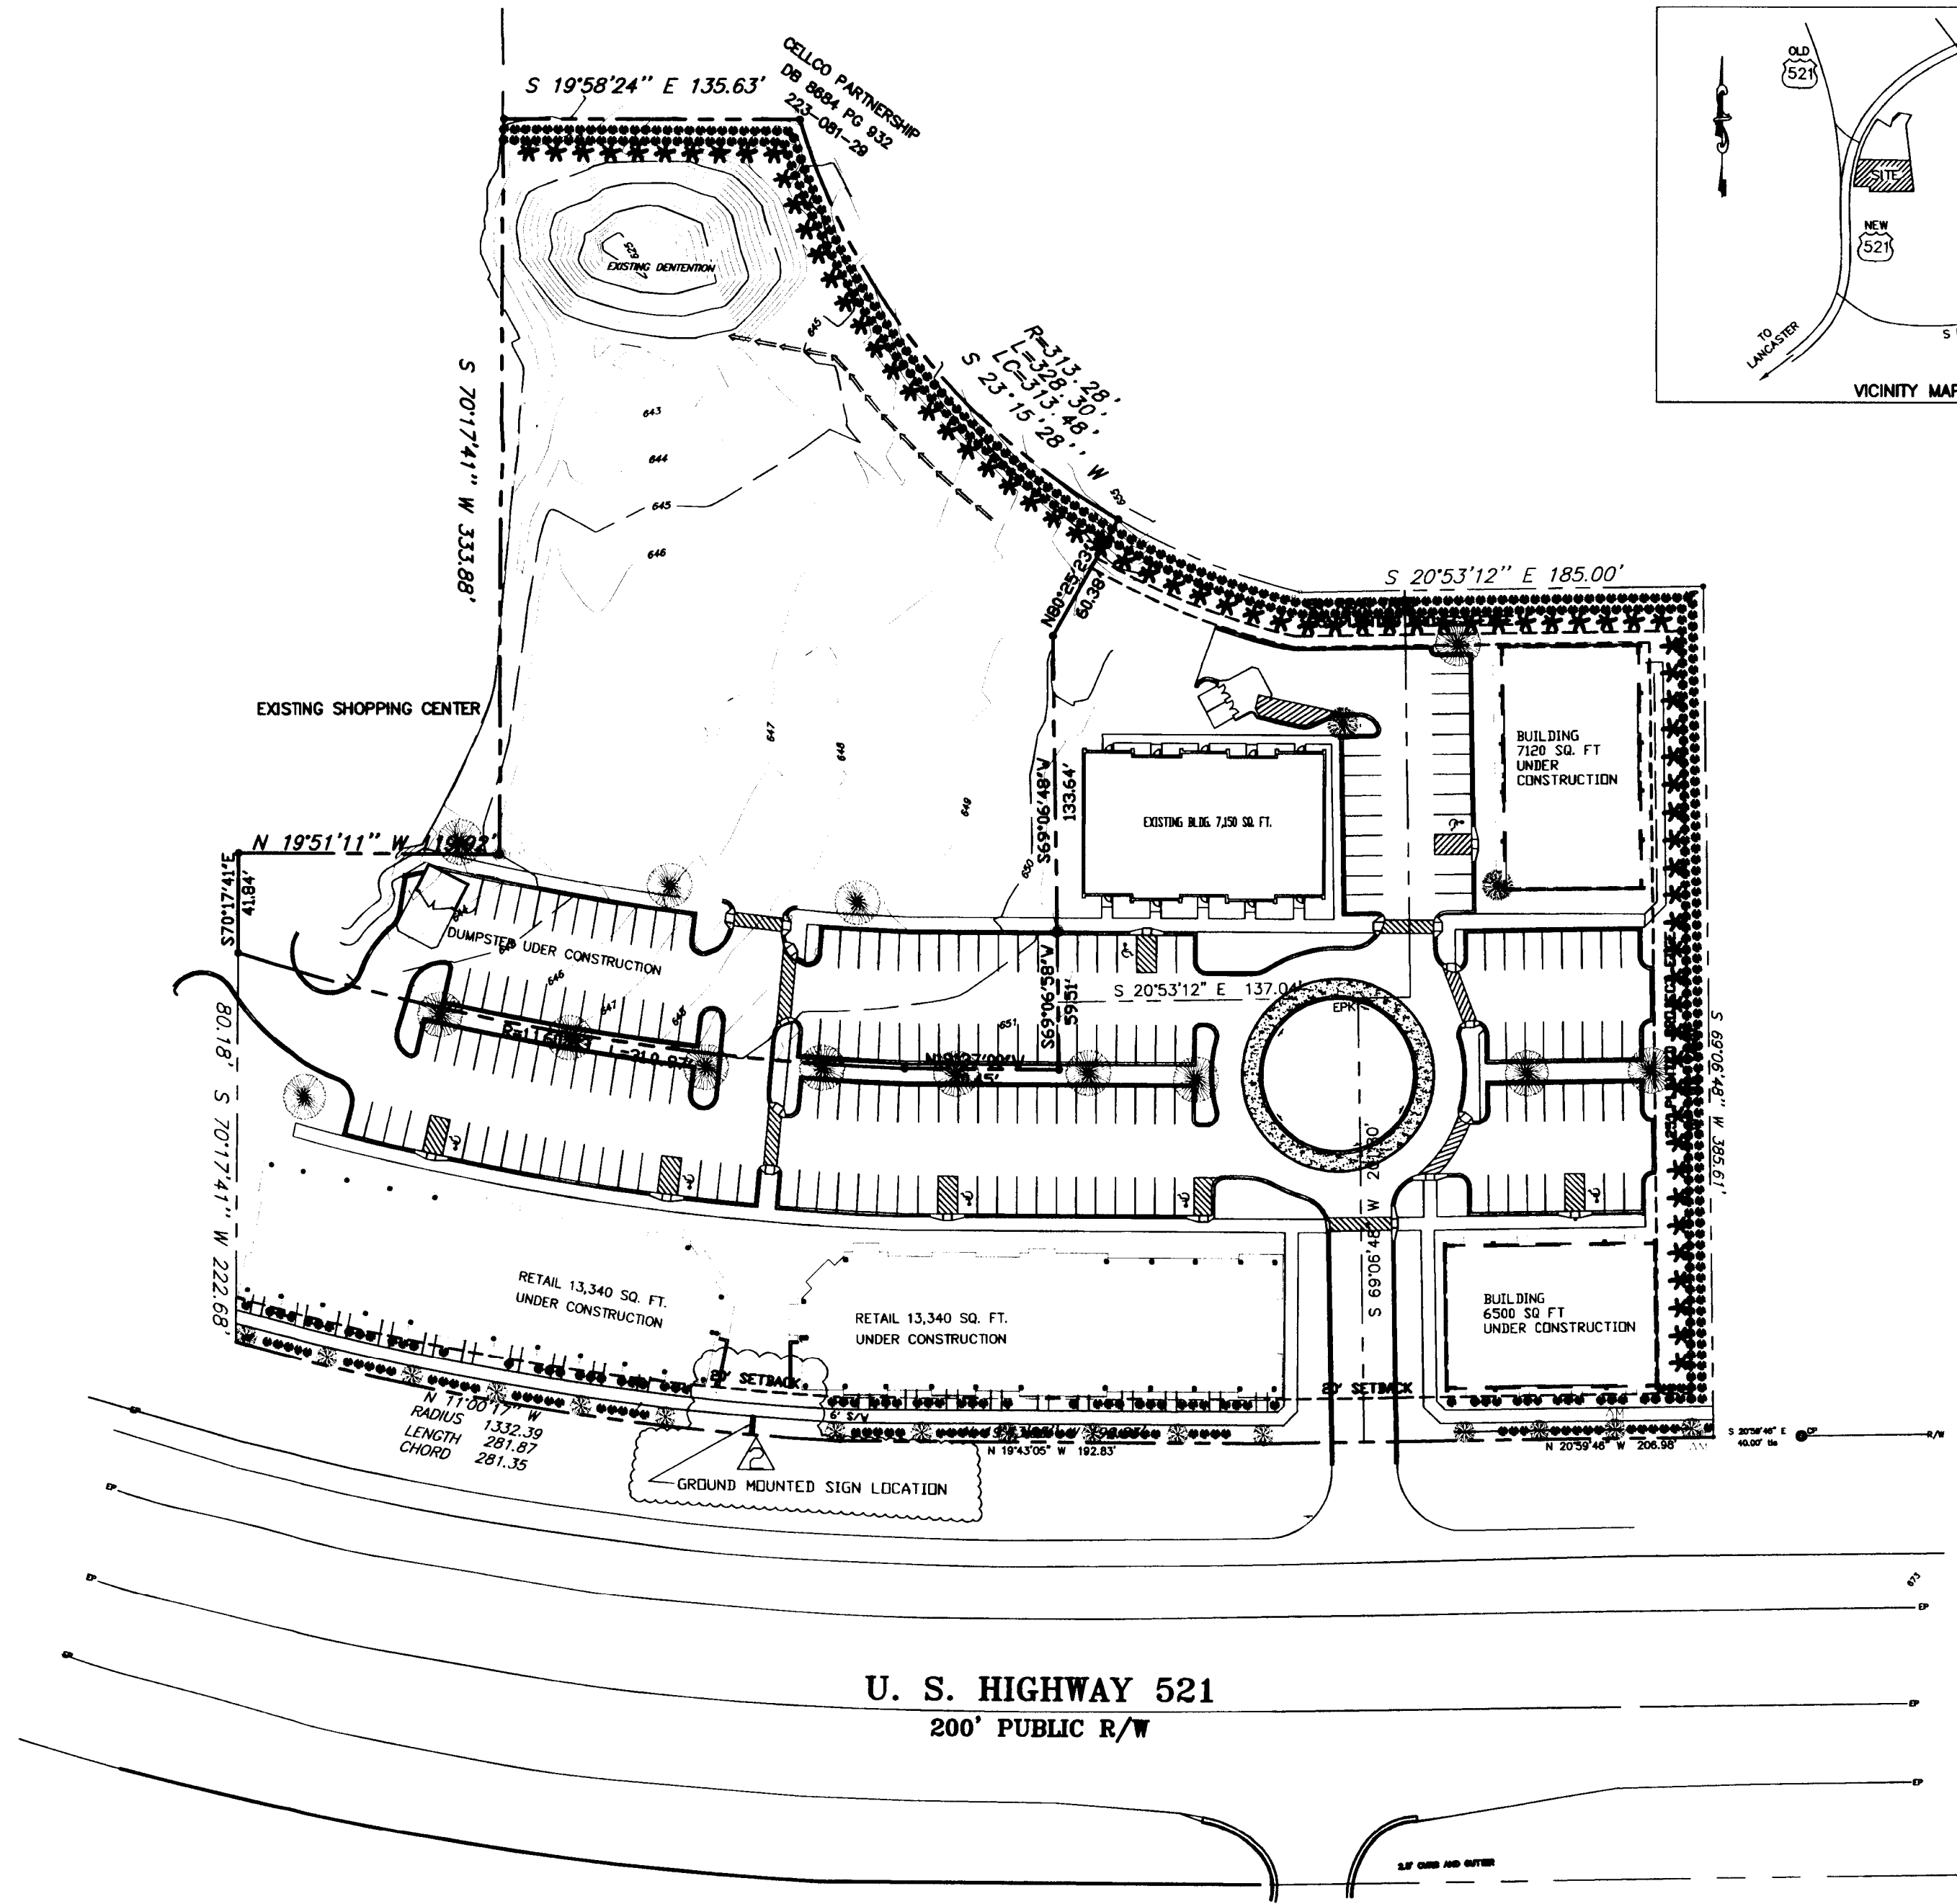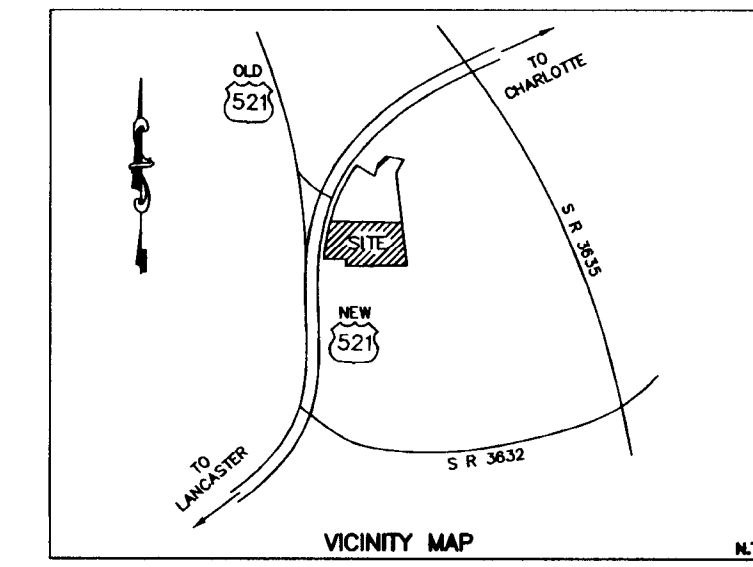

Scale: (1"=50')

Engineer
James J. McGovern
Senior Designer:

Ted W. Lawrence
Date
4.23.2006

Revisions

No 1	Date 6.20.2006
No 2	Date 1.29.2014
No	Date
No	Date
No	Date
No	Date

ATTACHED TO ADMINISTRATIVE APPROVAL

APR 7 2014

BY: DEBRA CAMPBELL

Dwg. No.
dwg_rezoninqbase

Project Number
483.001

Sheet No. No. of Sheet
ec 3 3