


Petition #: **2006-102**

Petitioner: Charlotte-Mecklenburg Planning Commission

Zoning Classification (Existing): B-1 (Neighborhood business)

Zoning Classification (Requested): TOD-M
(Transit-oriented development, mixed-use)

Acres & Location : Approximately 0.69 acres located on the north side of West Boulevard east of Hawkins Street

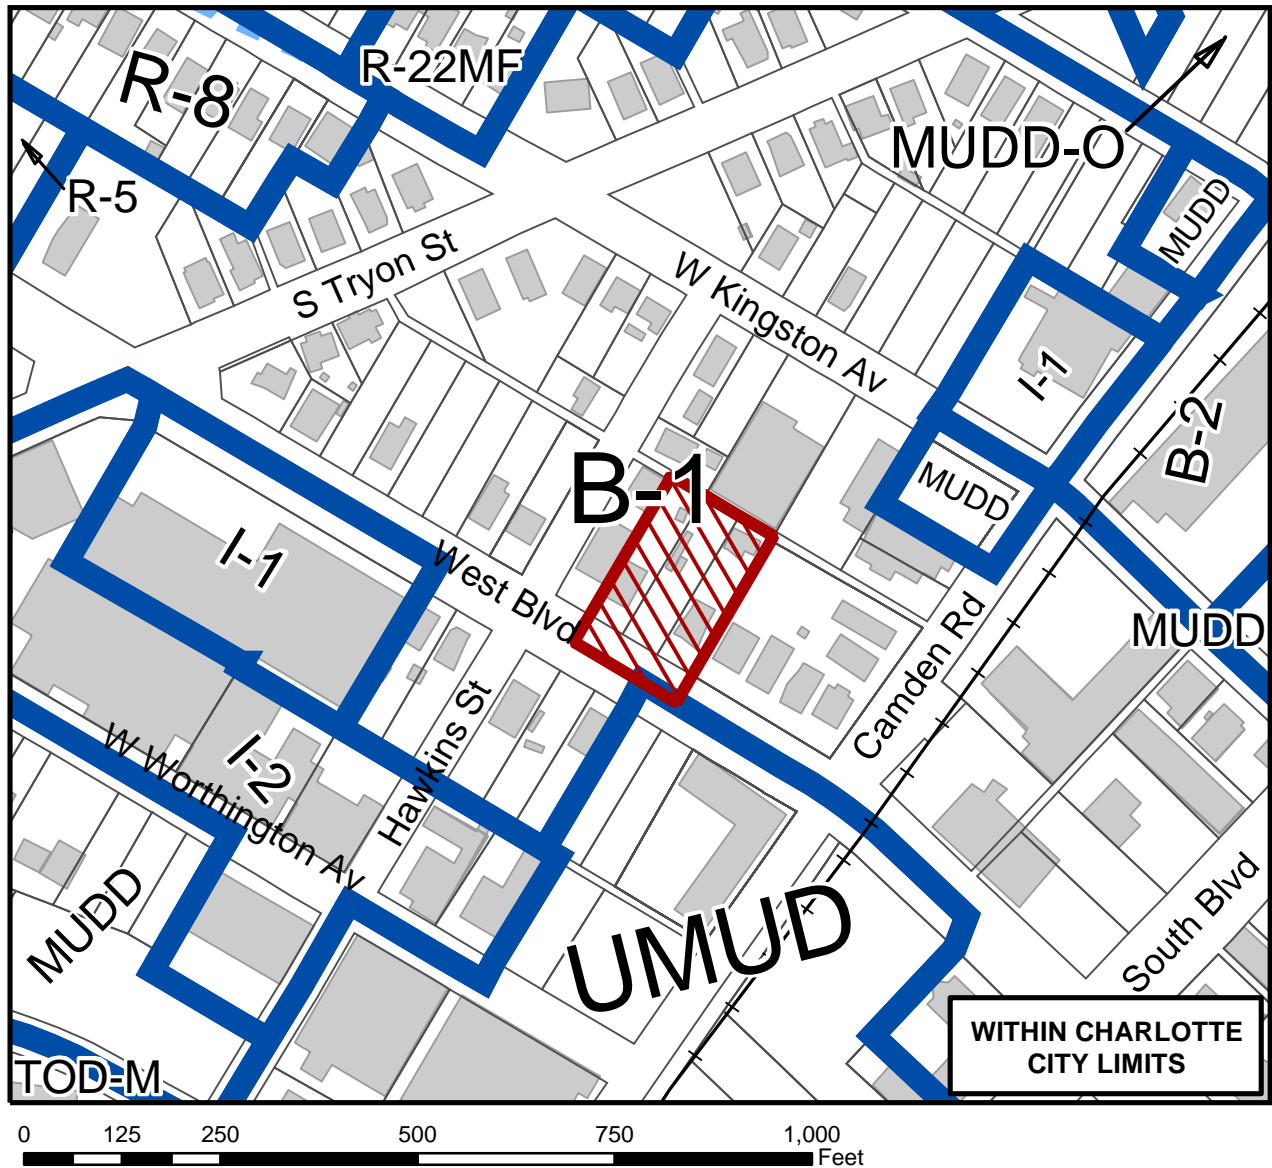

Zoning Map #(s) **102**

Map Produced by the
Charlotte-Mecklenburg Planning Commission
05-12-2006

	Requested TOD-M from B-1
	Existing Building Footprints
	FEMA flood plain
	Existing Zoning Boundaries
	Lakes and Ponds
	Charlotte City Limits
	Creeks and Streams