



\* 0 0 B R E A K 0 0 \*



**ADVANCED  
IMAGING  
SYSTEMS**

www.aisimc.com

An Information  
Management Company

# City of Charlotte – Planning Dept. Scanning Rezoning Files

Petition # \_\_\_\_\_

## Document type:

- Applications
- Correspondence
- Department Comments
- Land Use Consistency
  - Mail Info
  - Mapping
  - Other
- Site Plans



\* 0 0 B R E A K 0 0 \*



Petition #: **2006-144**

Petitioner: B & E Properties

Zoning Classification (Existing): O-2  
(Office)

Zoning Classification (Requested): MUDD  
(Mixed-Use Development District)

Acreeage & Location : Approximately 0.9 acres located on the northwest corner of Hawthorne Lane and E. 5th Street.

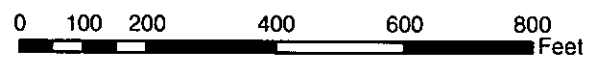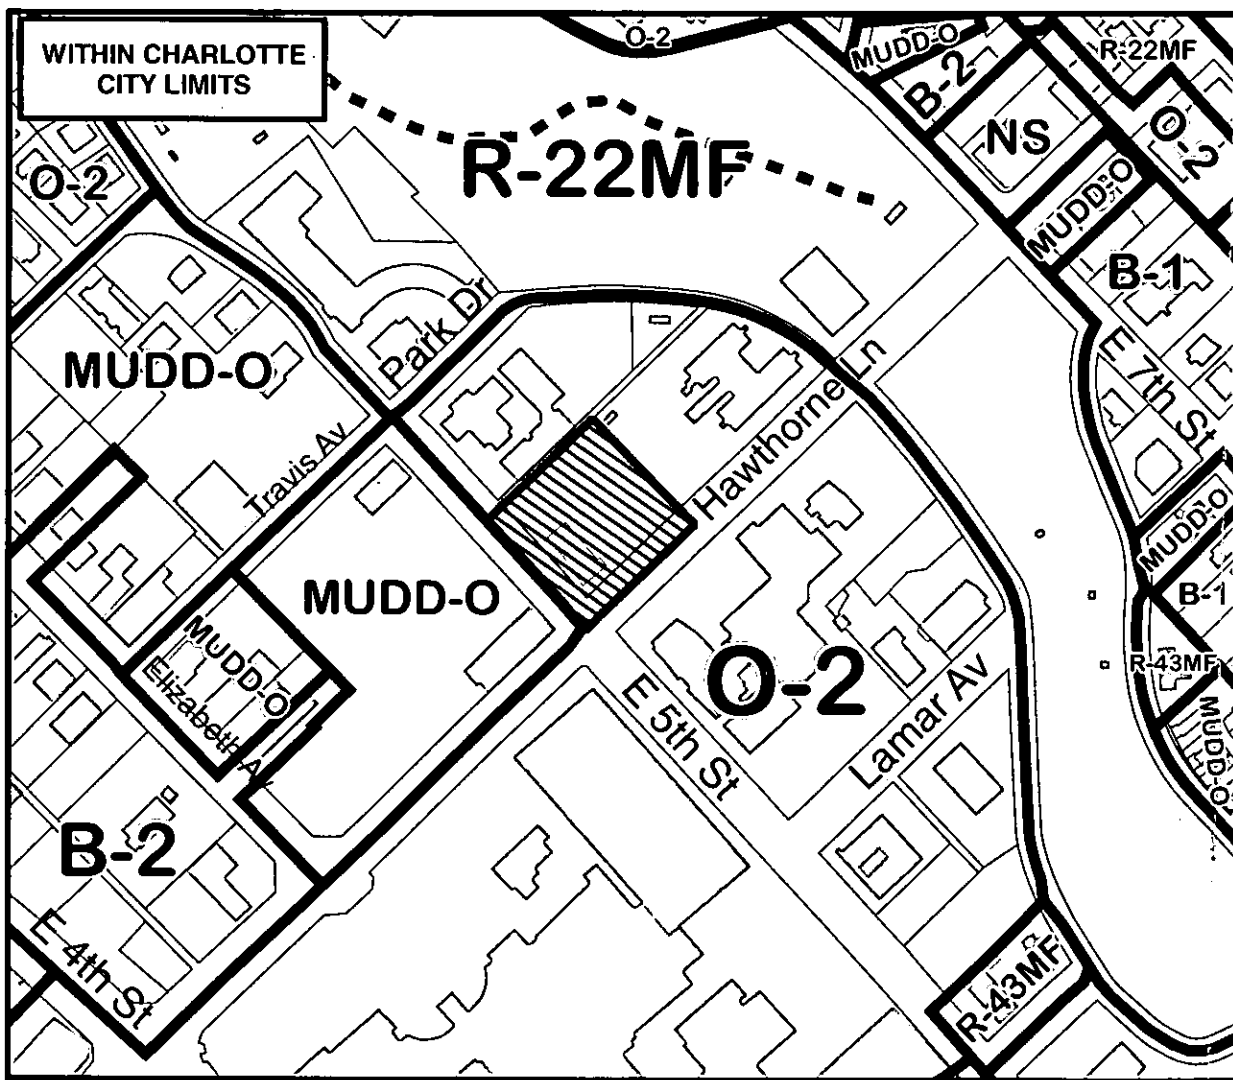

Zoning Map #(s) **102**

Map Produced by the  
Charlotte-Mecklenburg Planning Commission  
08-07-2006



	Requested MUDD from O-2		FEMA flood plain
	Existing Building Footprints		Watershed
	Existing Zoning Boundaries		Lakes and Ponds
	Charlotte City Limits		Creeks and Streams