



* 0 0 B R E A K 0 0 *



**ADVANCED
IMAGING
SYSTEMS**

www.aisimc.com

An Information
Management Company

City of Charlotte – Planning Dept. Scanning Rezoning Files

Petition # _____

Document type:

- Applications
- Correspondence
- Department Comments
- Land Use Consistency
 - Mail Info
 - Mapping
 - Other
- Site Plans



* 0 0 B R E A K 0 0 *



Petition #: **2006-152**

Petitioner: Dickerson Realty Florida, Inc.

Zoning Classification (Existing): I-2
(General Industrial)

Zoning Classification (Requested): MUDD
(Mixed Use Development District)

Acreeage & Location : Approximately 0.6 acres located on the east side of S Graham Street and south of the John Belk Freeway right of way.

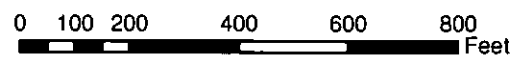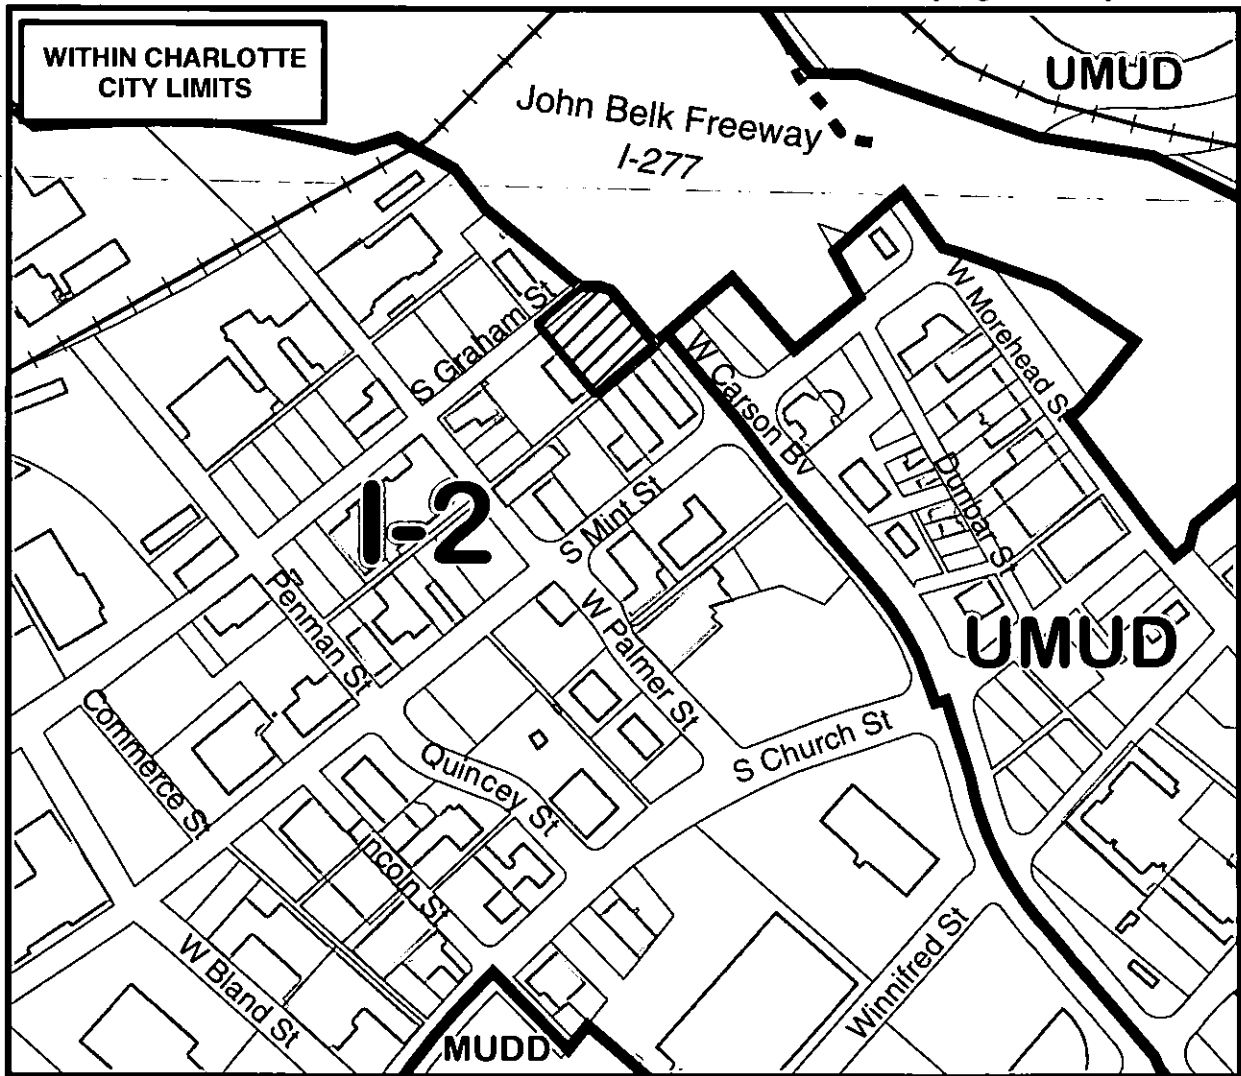

Zoning Map #(s) **102**

Map Produced by the
Charlotte-Mecklenburg Planning Commission
08-24-2006



	Requested MUDD from I-2		FEMA flood plain
	Existing Building Footprints		Watershed
	Existing Zoning Boundaries		Lakes and Ponds
	Charlotte City Limits		Creeks and Streams