



ATTACHED TO ADMINISTRATIVE APPROVAL
 DATED: December 8, 2008
 DEBRA D. CAMPBELL

2006-155

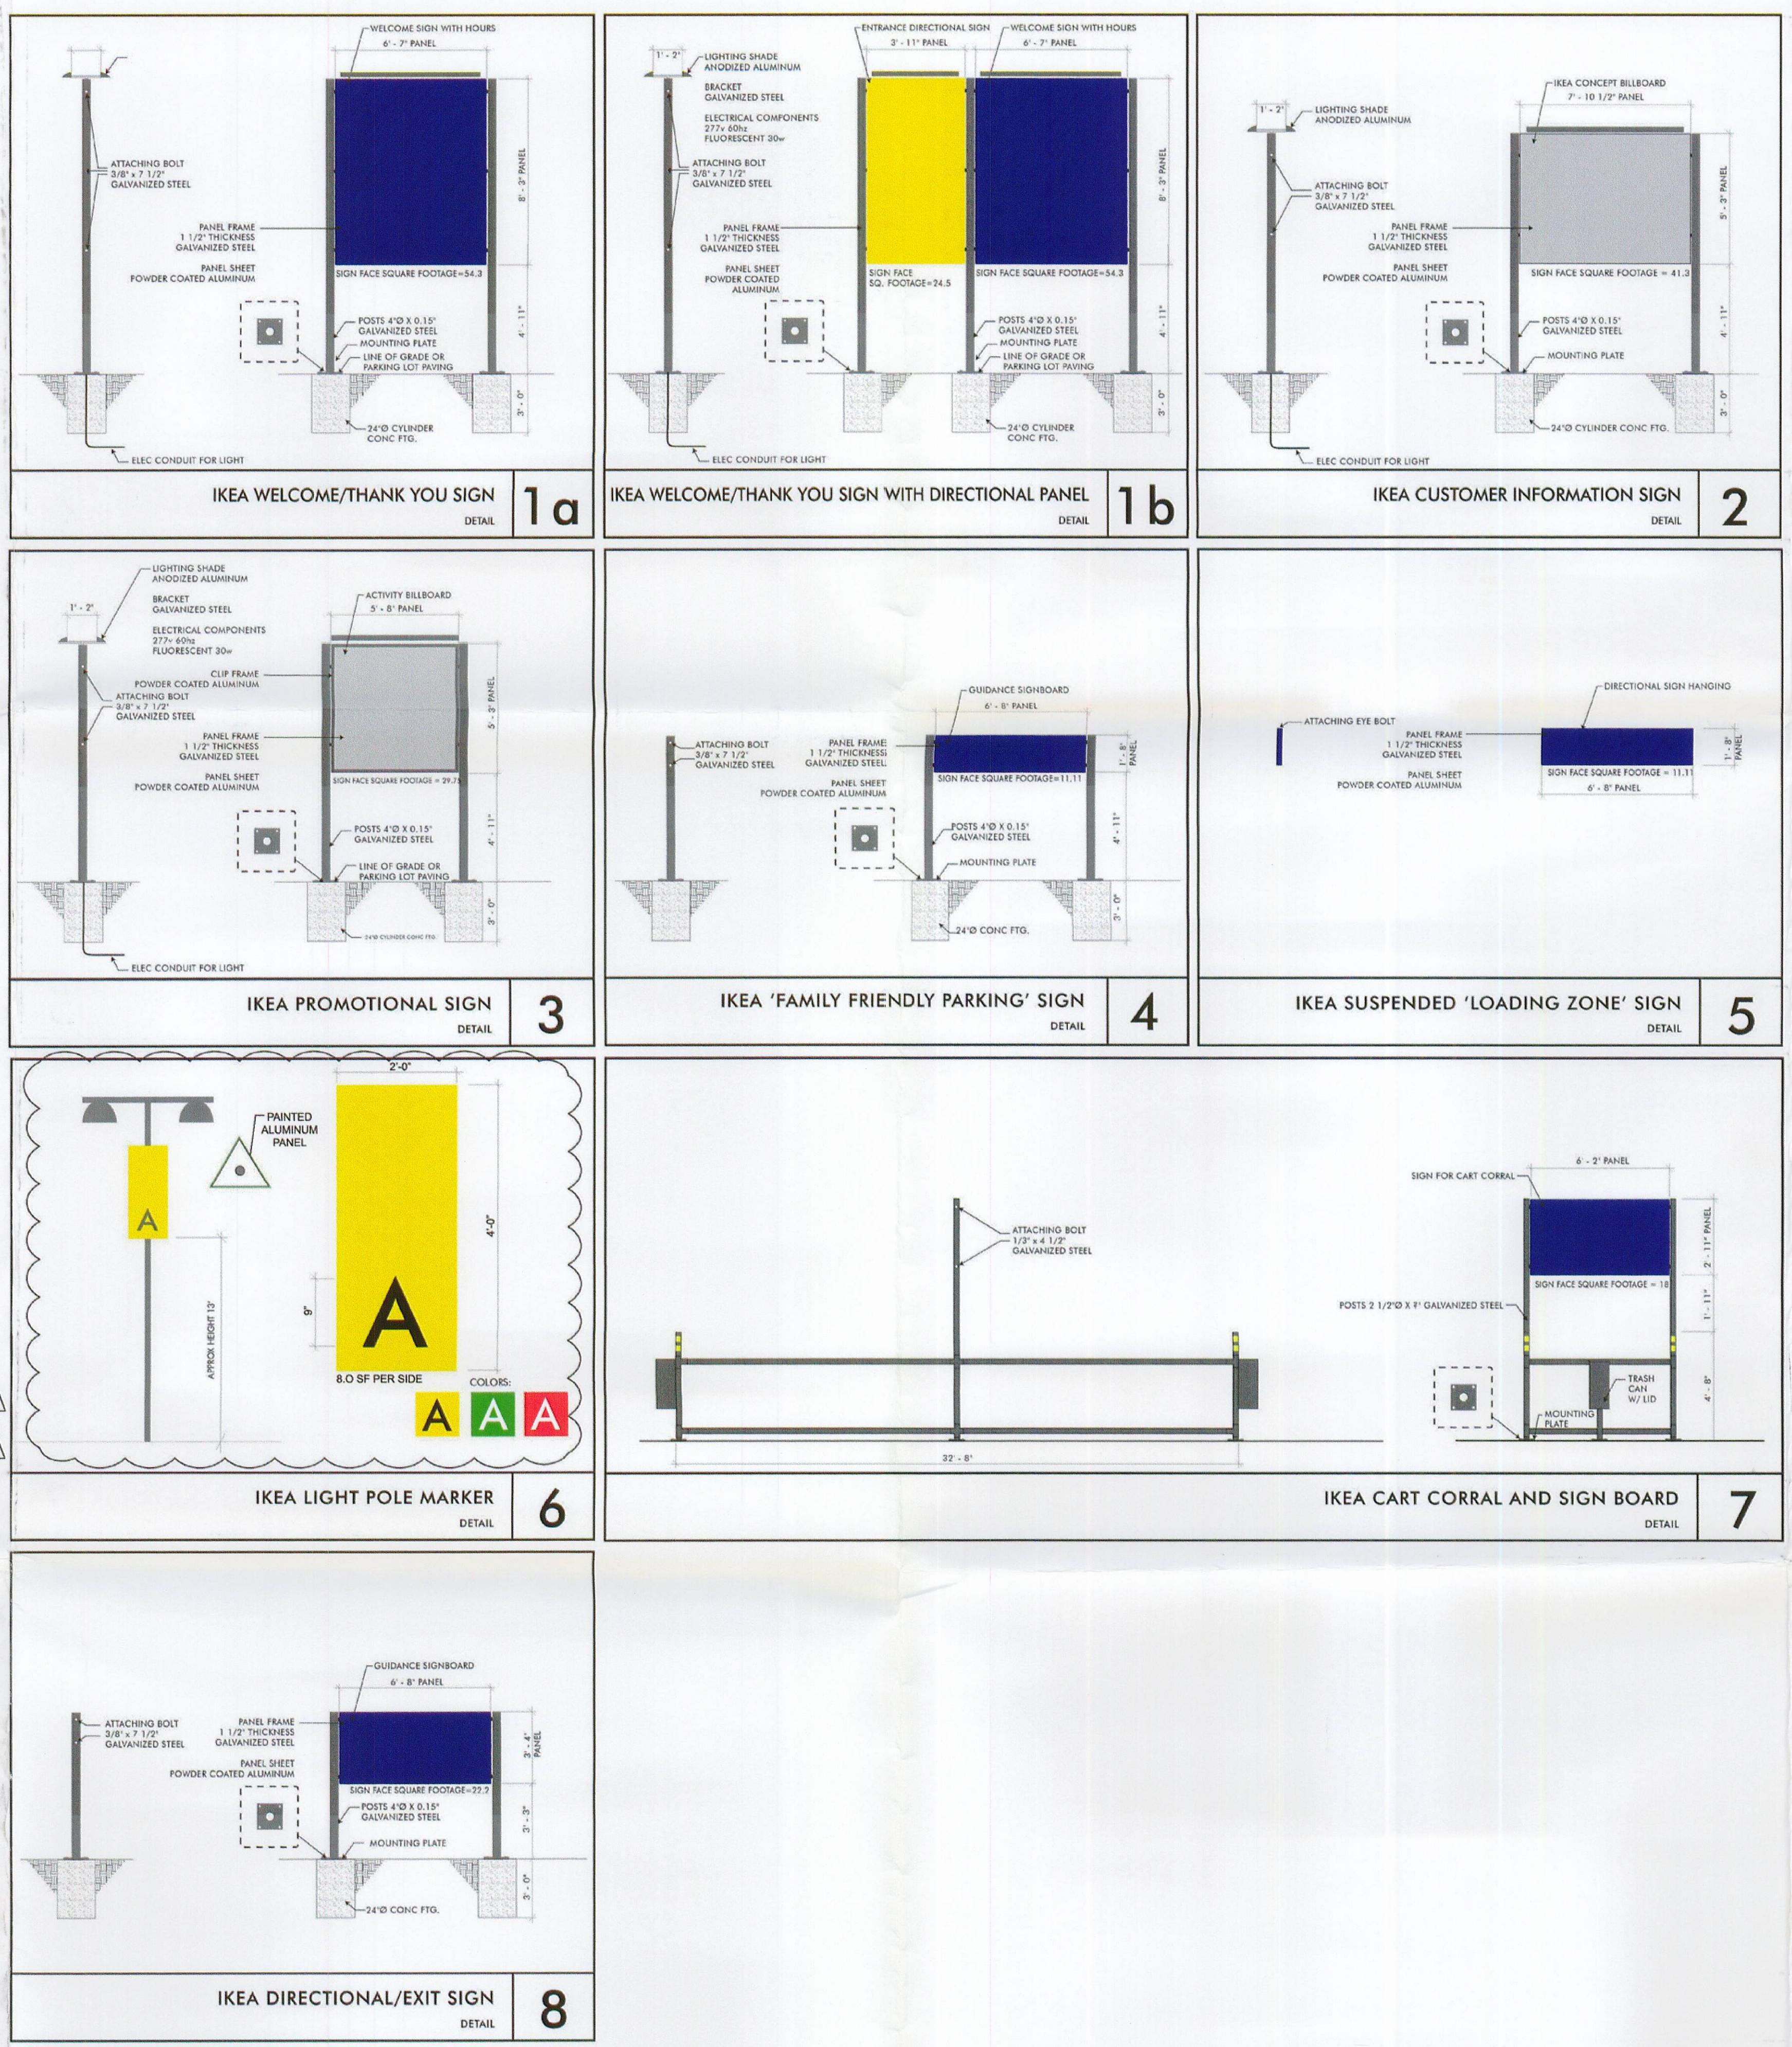

Each of the same colored Markers will get a different letter, to help customers locate their cars in the parking lots.

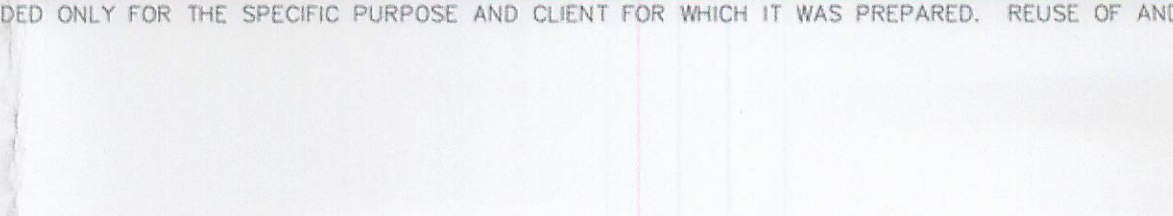

2006-155

CHARLOTTE - MECKLENBURG PLANNING COMMISSION
INTER - OFFICE COMMUNICATION

DATE: December 8, 2008
 FROM: Debra Campbell
 Planning Director

TO: Gary Huss
 Zoning Coordinator

SUBJECT: Administrative Approval for Petition No. 2006-155 by Crescent Resources

Attached is a revised sheet RZ-11 for the above petition. This sheet has been revised to increase the allowable size of the parking lot indicator signs. Since this change is minor and does not alter the intent of the development and meets the requirements of the Charlotte Zoning Ordinance Section 6.207 Alterations to Approval, minor changes, I am administratively approving this plan. Please use this plan when evaluating requests for signage.

Note all other ordinance requirements still apply.

March 16, 2007 - 6:20pm by Matt Lavery

A:\2006\155\155-001\155-001.dwg

THIS DOCUMENT, TOGETHER WITH THE CONCEPTS AND DESIGNS PRESENTED HEREIN, AS AN INSTRUMENT OF SERVICE, IS INTENDED ONLY FOR THE SPECIFIC PURPOSE AND CLIENT FOR WHICH IT WAS PREPARED. REUSE OF AND IMPROPER RELIANCE ON THIS DOCUMENT WITHOUT WRITTEN AUTHORIZATION AND ADAPTATION BY KIMLEY-HORN AND ASSOCIATES, INC. SHALL BE WITHOUT LIABILITY TO KIMLEY-HORN AND ASSOCIATES, INC.