


Petition #: **2006-163**

Petitioner: Victory Christian Center

Zoning Classification (Existing): B-D(CD) and I-1  
(Distributive Business, Conditional and Light Industrial)

Zoning Classification (Requested): O-1  
(Office)

Acreeage & Location : Approximately 8.63 acres located on the northeast corner of Nations Ford Road and E Hebron Street.

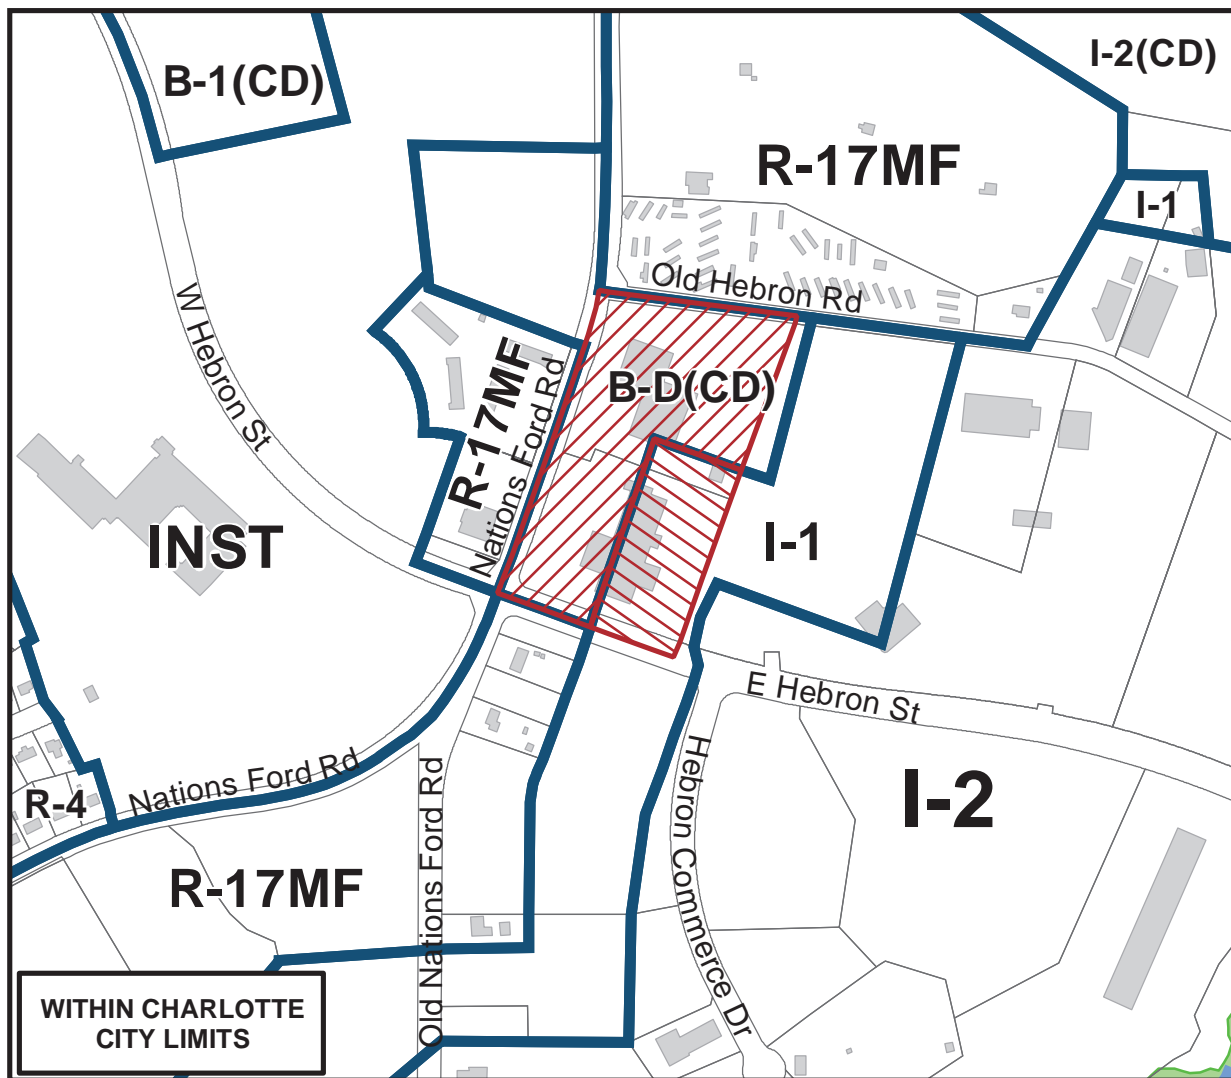

Zoning Map #(s) **148**

Map Produced by the  
Charlotte-Mecklenburg Planning Commission  
10-05-2006

	Requested O-1 from B-D(CD)
	Requested O-1 from I-1
	Existing Building Footprints
	Existing Zoning Boundaries
	Charlotte City Limits
	FEMA flood plain
	Watershed
	Lakes and Ponds
	Creeks and Streams