


Petition #: **2007-004**

Petitioner: Freedom House Church

Zoning Classification (Existing): R-3
(Single-Family Residential, up to 3 dwelling units per acre)

Zoning Classification (Requested): INST(CD)
(Institutional, Conditional)

Acreeage & Location : Approximately 26.63 acres located on the east side of Salome Church Road south of Mallard Creek Road.

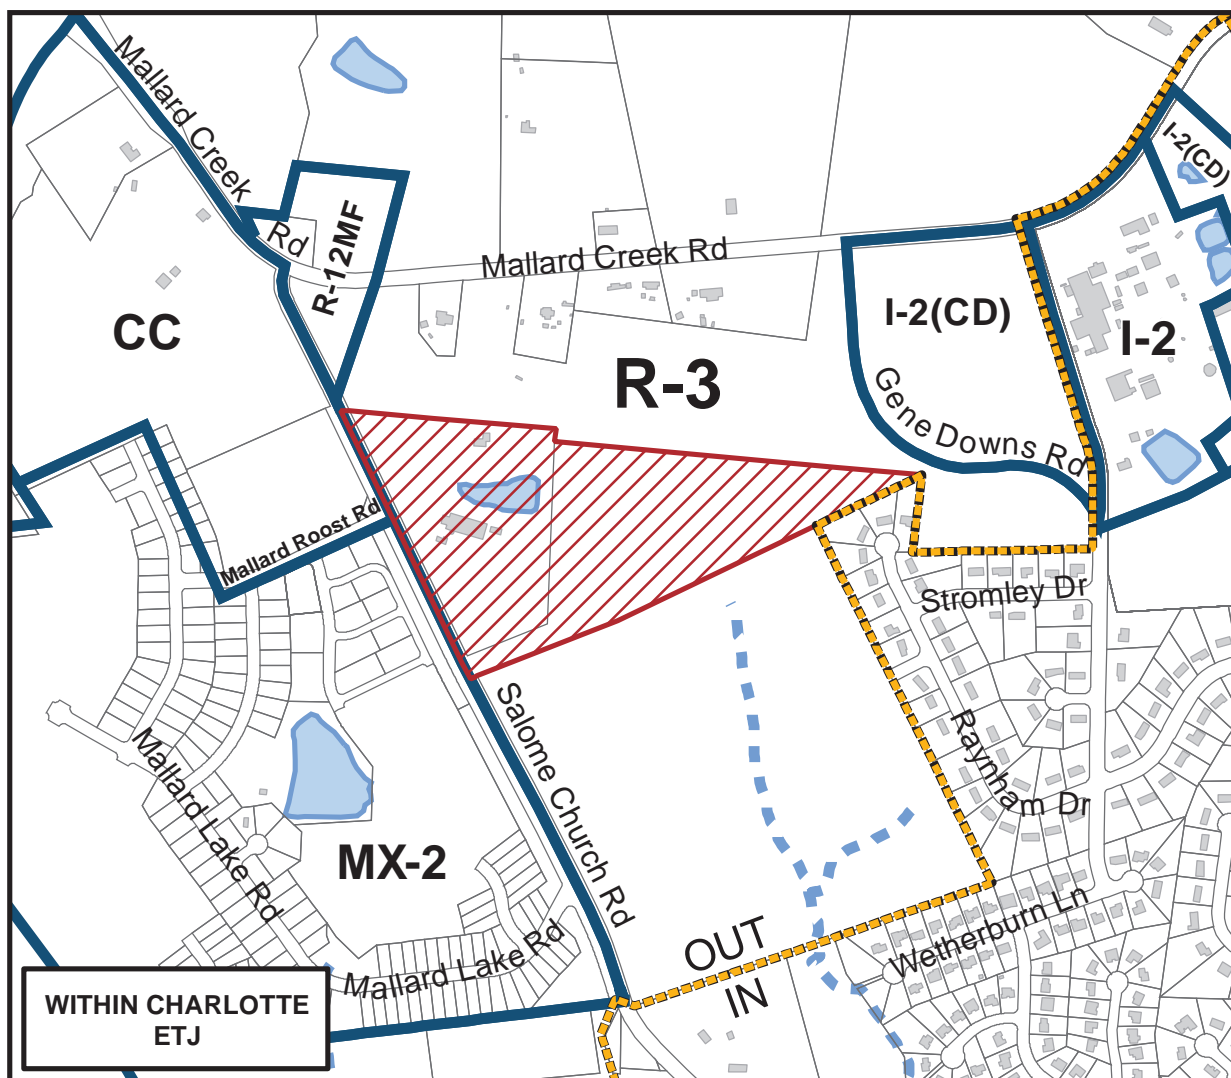

Zoning Map #(s) **41**

Map Produced by the
Charlotte-Mecklenburg Planning Commission
10-24-2006

	Requested INST(CD) from R-3
	Existing Building Footprints
	Existing Zoning Boundaries
	Charlotte City Limits
	FEMA flood plain
	Watershed
	Lakes and Ponds
	Creeks and Streams