


Petition #: **2007-014**

Petitioner: Charlotte-Mecklenburg Planning Commission

Zoning Classification (Existing): B-1  
(Neighborhood Business)

Zoning Classification (Requested): TOD-M  
(Transit Oriented Development, Mixed-Use)

Acreeage & Location : Approximately 0.65 acres located on the west side of South Boulevard between E Park Avenue and E Kingston Avenue.

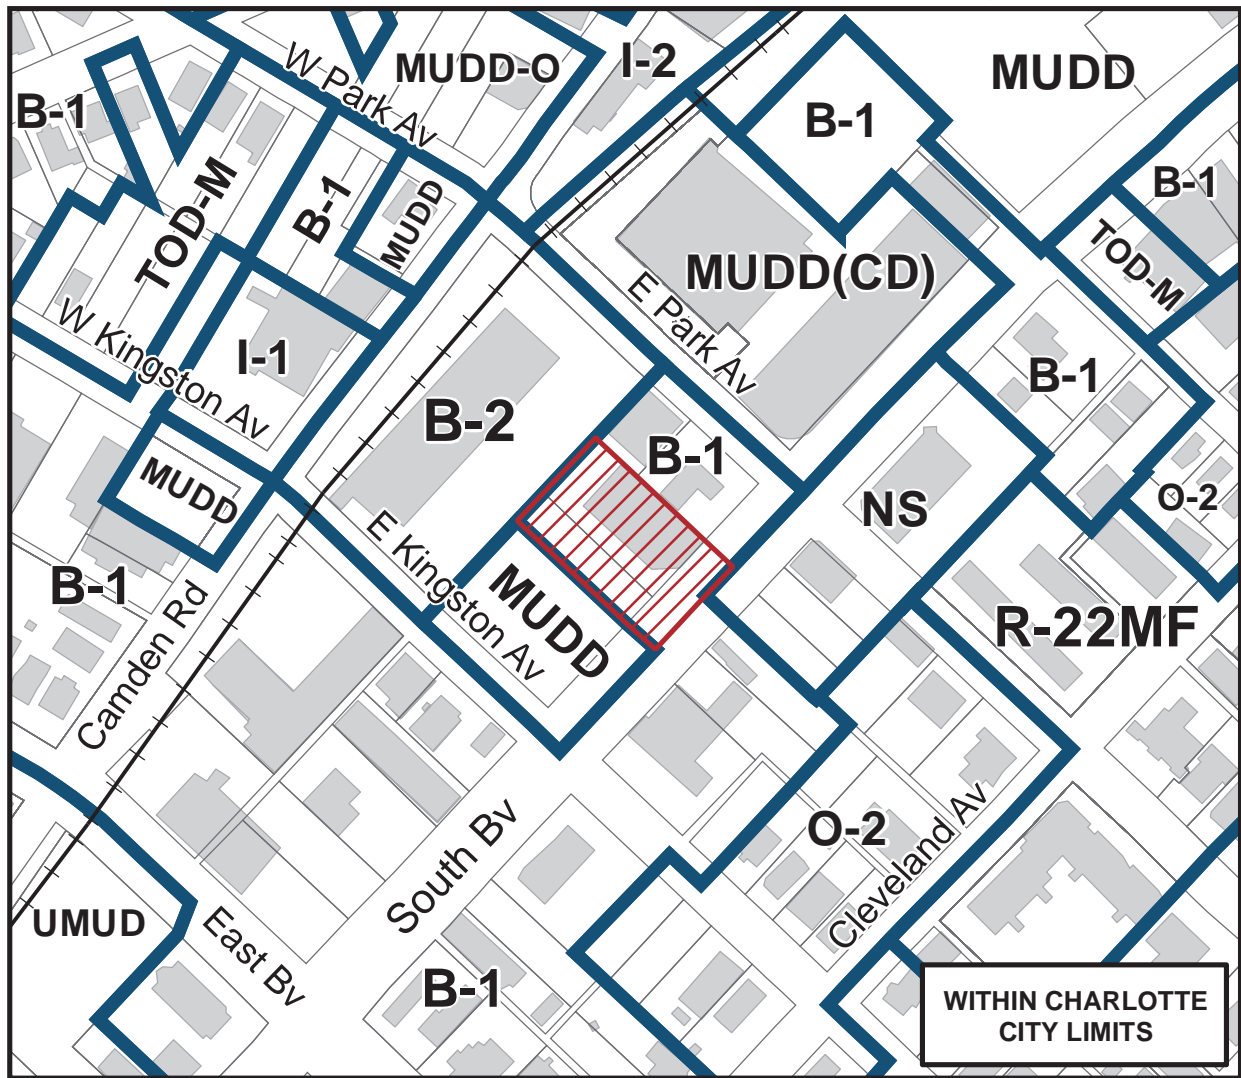

Zoning Map #(s) **102**

Map Produced by the  
Charlotte-Mecklenburg Planning Commission  
11-20-2006

	Requested TOD-M from B-1		FEMA flood plain
	Existing Building Footprints		Watershed
	Existing Zoning Boundaries		Lakes and Ponds
	Charlotte City Limits		Creeks and Streams