



* 0 0 B R E A K 0 0 *



**ADVANCED
IMAGING
SYSTEMS**

www.aisimc.com

An Information
Management Company

City of Charlotte – Planning Dept. Scanning Rezoning Files

Petition # _____

Document type:

- Applications
- Correspondence
- Department Comments
- Land Use Consistency
 - Mail Info
 - Mapping
 - Other
- Site Plans



* 0 0 B R E A K 0 0 *



Petition #: **2007-071**

Petitioner: Victory Christian Center

Zoning Classification (Existing): B-1 (PED)
(Neighborhood Business, Pedestrian Overlay District)

Zoning Classification (Requested): INST (PED)
(Institutional, Pedestrian Overlay District)

Acreage & Location : Approximately 3.20 acres located on the northeast corner of S Bruns Avenue and Whitehaven Avenue.

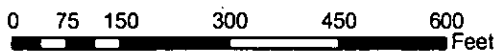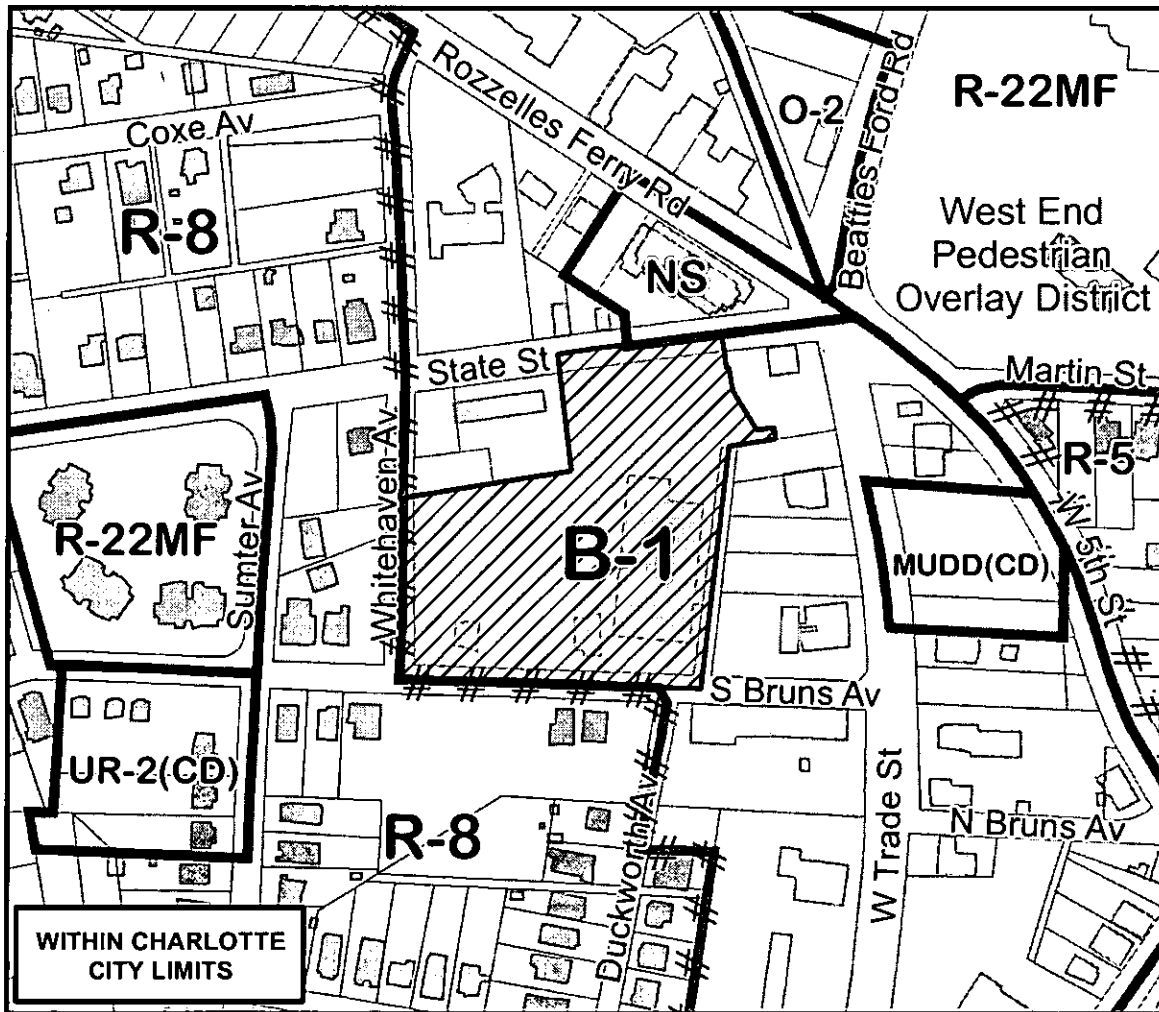

Zoning Map #(s) **88**

Map Produced by the
Charlotte-Mecklenburg Planning Department
03-27-2007

	Requested INST (PED) from B-1 (PED)		FEMA flood plain
	Existing Building Footprints		Watershed
	Existing Zoning Boundaries		Lakes and Ponds
	Charlotte City Limits		Creeks and Streams
	Pedestrian Overlay District		