

\* 0 0 B R E A K 0 0 \*



**ADVANCED  
IMAGING  
SYSTEMS**

www.aisimc.com

An Information  
Management Company

# City of Charlotte – Planning Dept. Scanning Rezoning Files

Petition # \_\_\_\_\_

## Document type:

- Applications
- Correspondence
- Department Comments
- Land Use Consistency
  - Mail Info
  - Mapping
  - Other
- Site Plans



\* 0 0 B R E A K 0 0 \*



Petition #: **2007-126**

Petitioner: Charlotte-Mecklenburg Planning Commission

Zoning Classification (Existing): I-2  
(General Industrial)

Zoning Classification (Requested): TOD-M  
(Transit Oriented Development, Mixed-Use)

Acreeage & Location : Approximately 0.62 acres located on the east side of Dunavant Street between Remount Road and Hawkins Street.

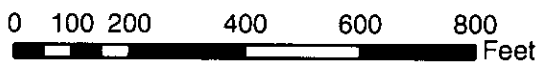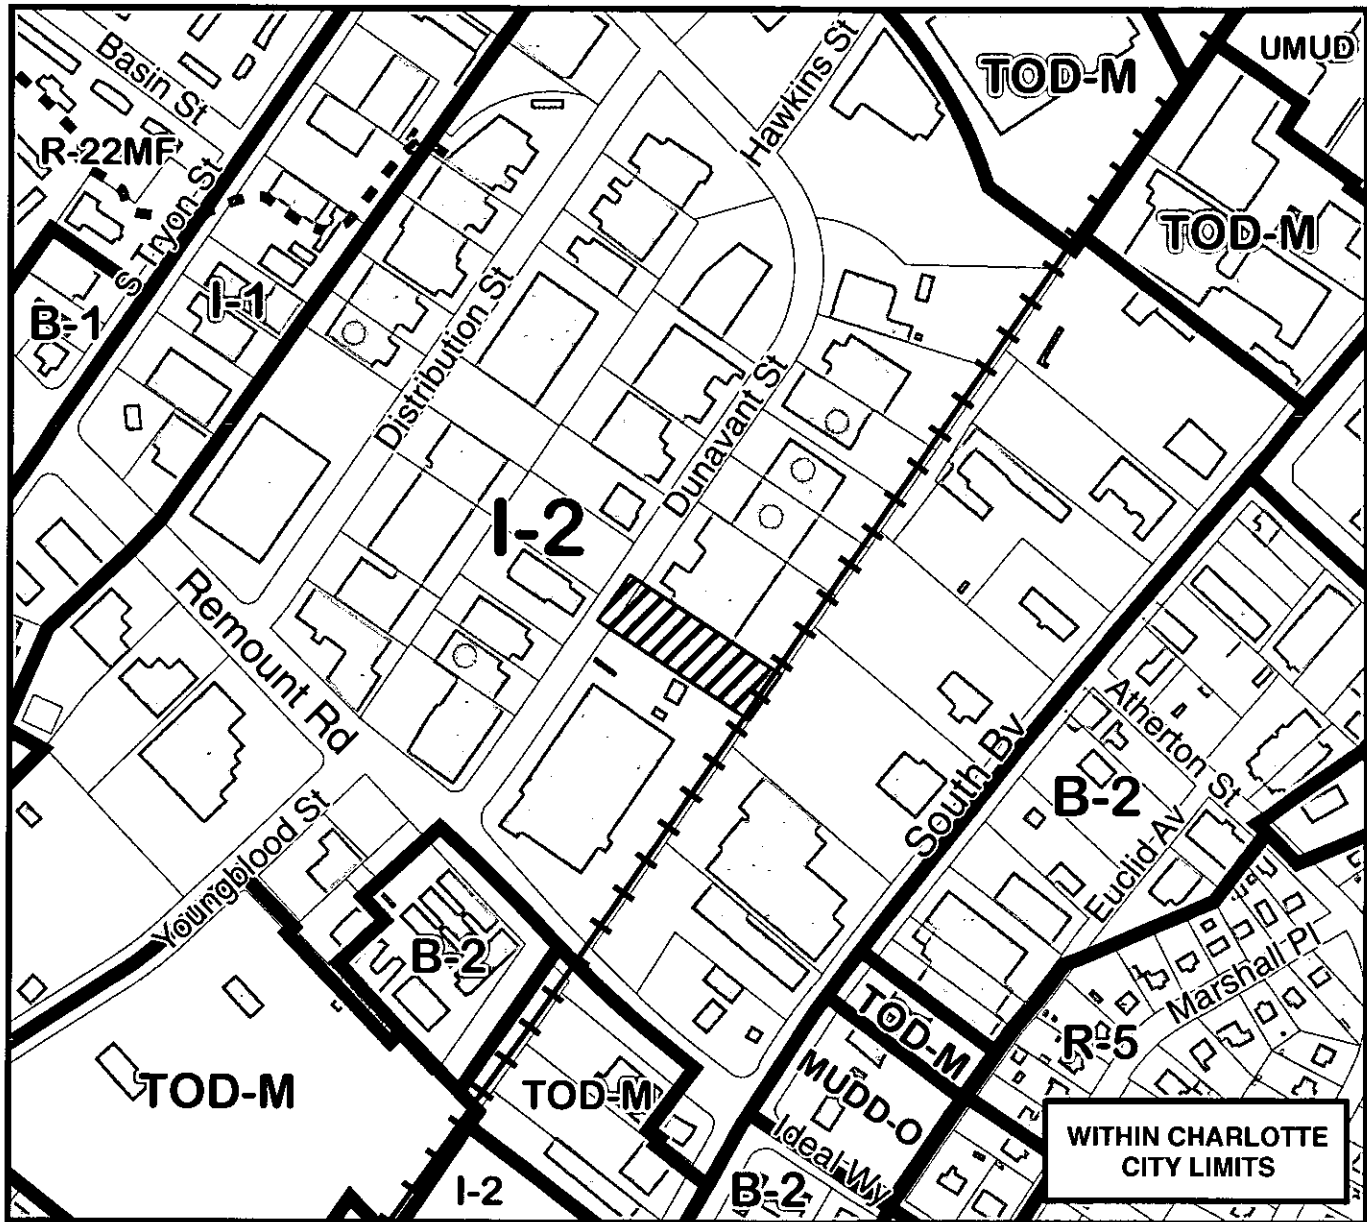

Zoning Map #(s) **110**



Map Produced by the  
Charlotte-Mecklenburg Planning Department  
07-13-2007

	Requested TOD-M from I-2		FEMA flood plain
	Existing Building Footprints		Watershed
	Existing Zoning Boundaries		Lakes and Ponds
	Charlotte City Limits		Creeks and Streams