



* 0 0 B R E A K 0 0 *



**ADVANCED
IMAGING
SYSTEMS**

www.aisimc.com

An Information
Management Company

City of Charlotte – Planning Dept. Scanning Rezoning Files

Petition # _____

Document type:

- Applications
- Correspondence
- Department Comments
- Land Use Consistency
 - Mail Info
 - Mapping
 - Other
- Site Plans



* 0 0 B R E A K 0 0 *



Petition #: **2007-138**

Petitioner: BV Belk Properties

Zoning Classification (Existing): B-2
(General Business)

Zoning Classification (Requested): MUDD(CD)
(Mixed-Use Development District, Conditional)

Acreeage & Location : Approximately 6.84 acres located on the southeast corner of E Independence Boulevard and Arena Boulevard.

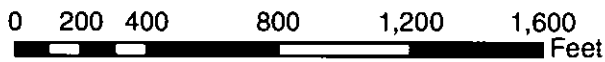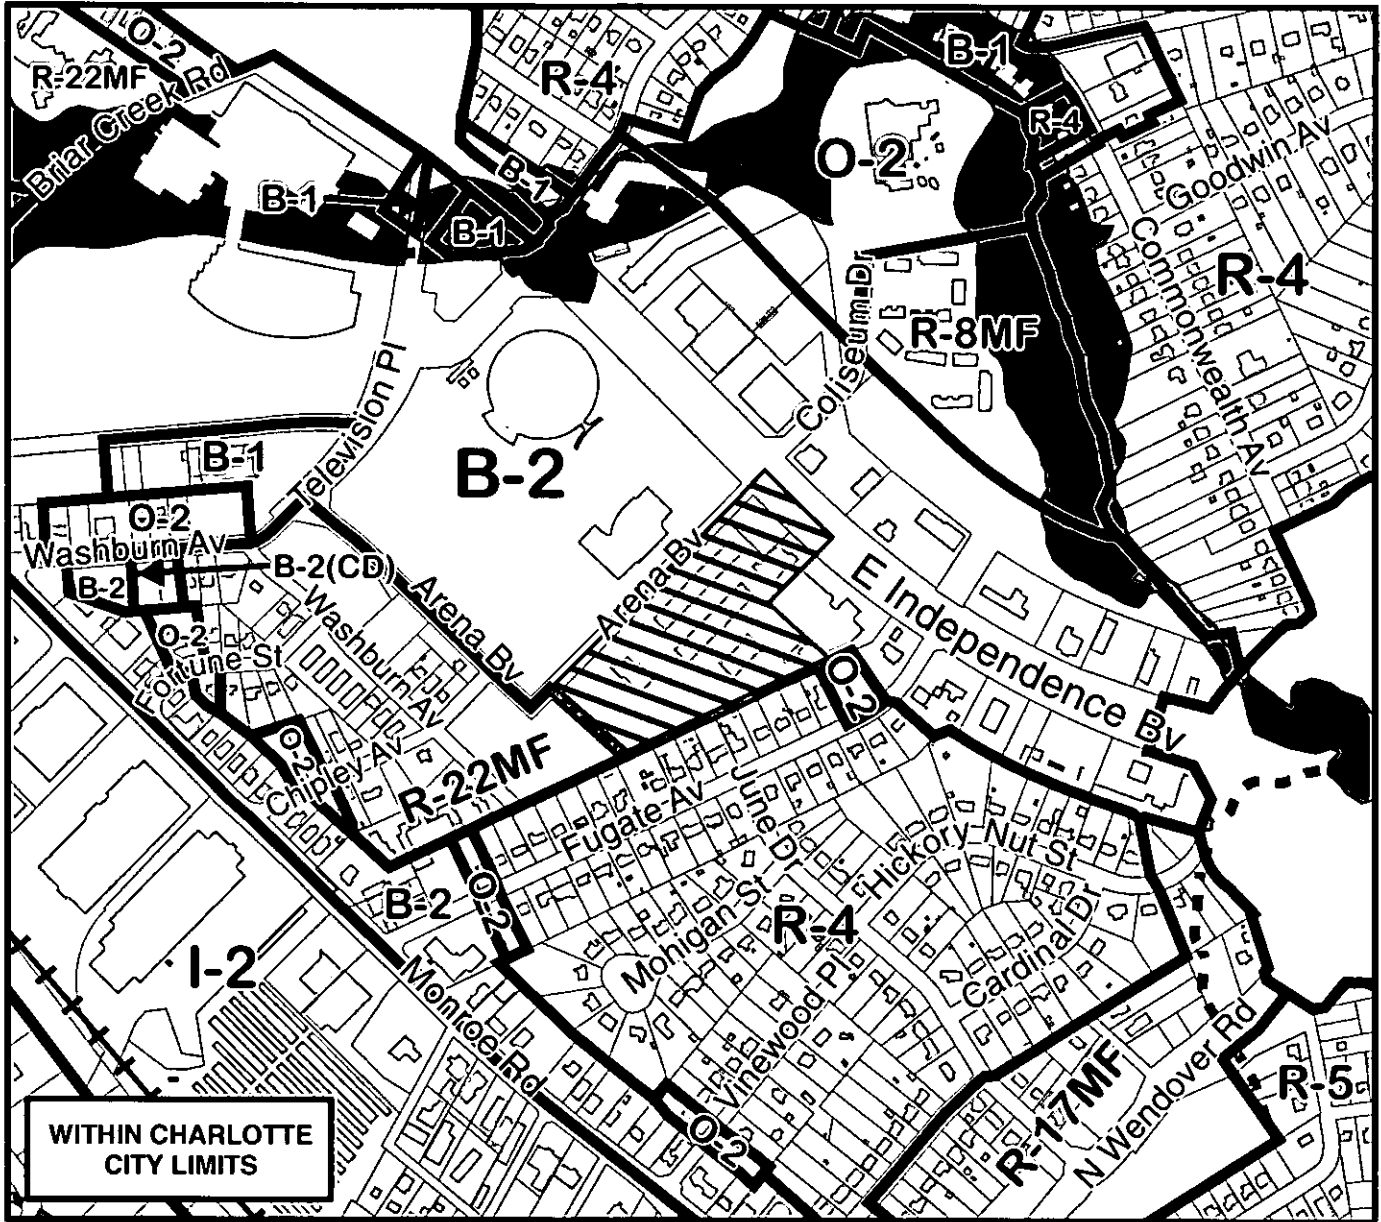

Zoning Map #(s) **112**



Map Produced by the
Charlotte-Mecklenburg Planning Department
07-26-2007

