


Petition #: **2008-001**

Petitioner: Northlake Pavilion LLC

Zoning Classification (Existing): I-2
(General Industrial)

Zoning Classification (Requested): I-1
(Light Industrial)

Acreeage & Location : Approximately 6.38 acres located on the southeast corner of Metromont Parkway and Statesville Road.

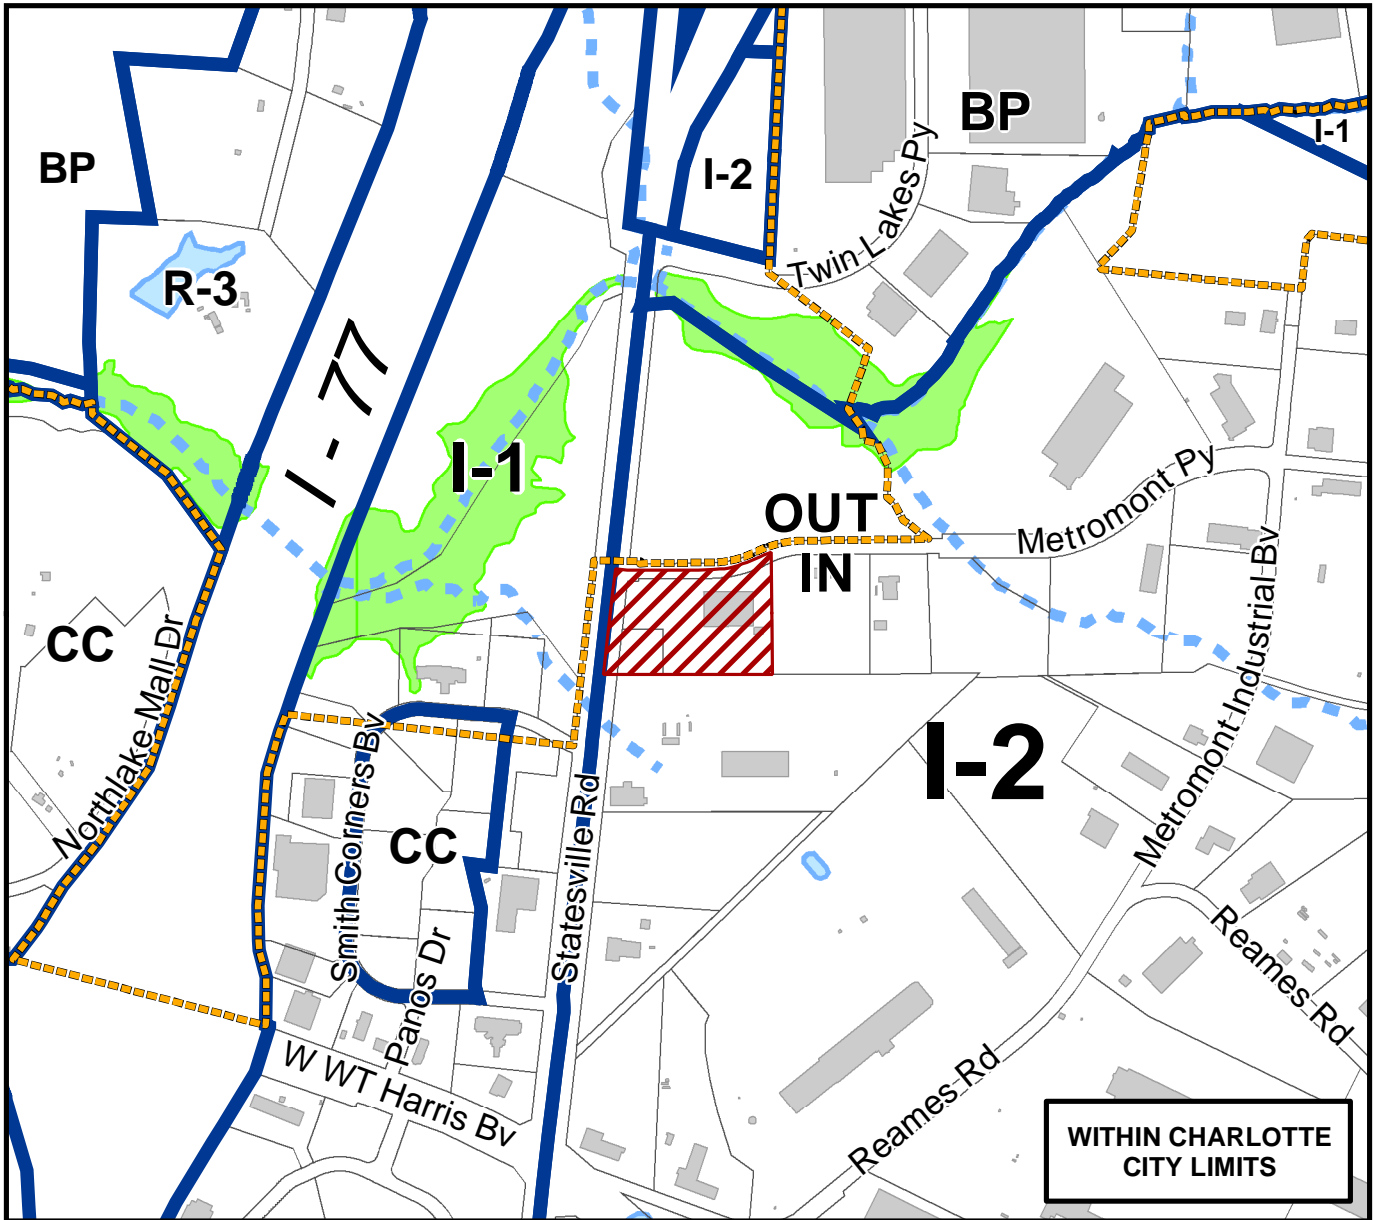

0 250 500 1,000 1,500 2,000 Feet

Zoning Map #(s) **44**

Map Produced by the
Charlotte-Mecklenburg Planning Department
09-26-2007

