

Petition #: **2008-011**



Charles Thomas & Barnes Boykin

Petitioner: Eastern Pride Inc.

Zoning Classification (Existing):           **MUDD(CD) PED**            
(Mixed Use Development District, Conditional, Pedestrian Overlay District)

Zoning Classification (Requested):           **B-1(CD) PED-O**            
(Neighborhood Business, Conditional, Pedestrian Overlay District, Optional)

Acreeage & Location : Approximately 0.91 acres located between W Trade Street and W 5th Street, north of N Bruns Avenue.

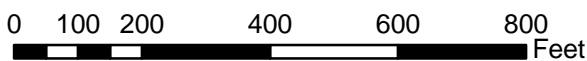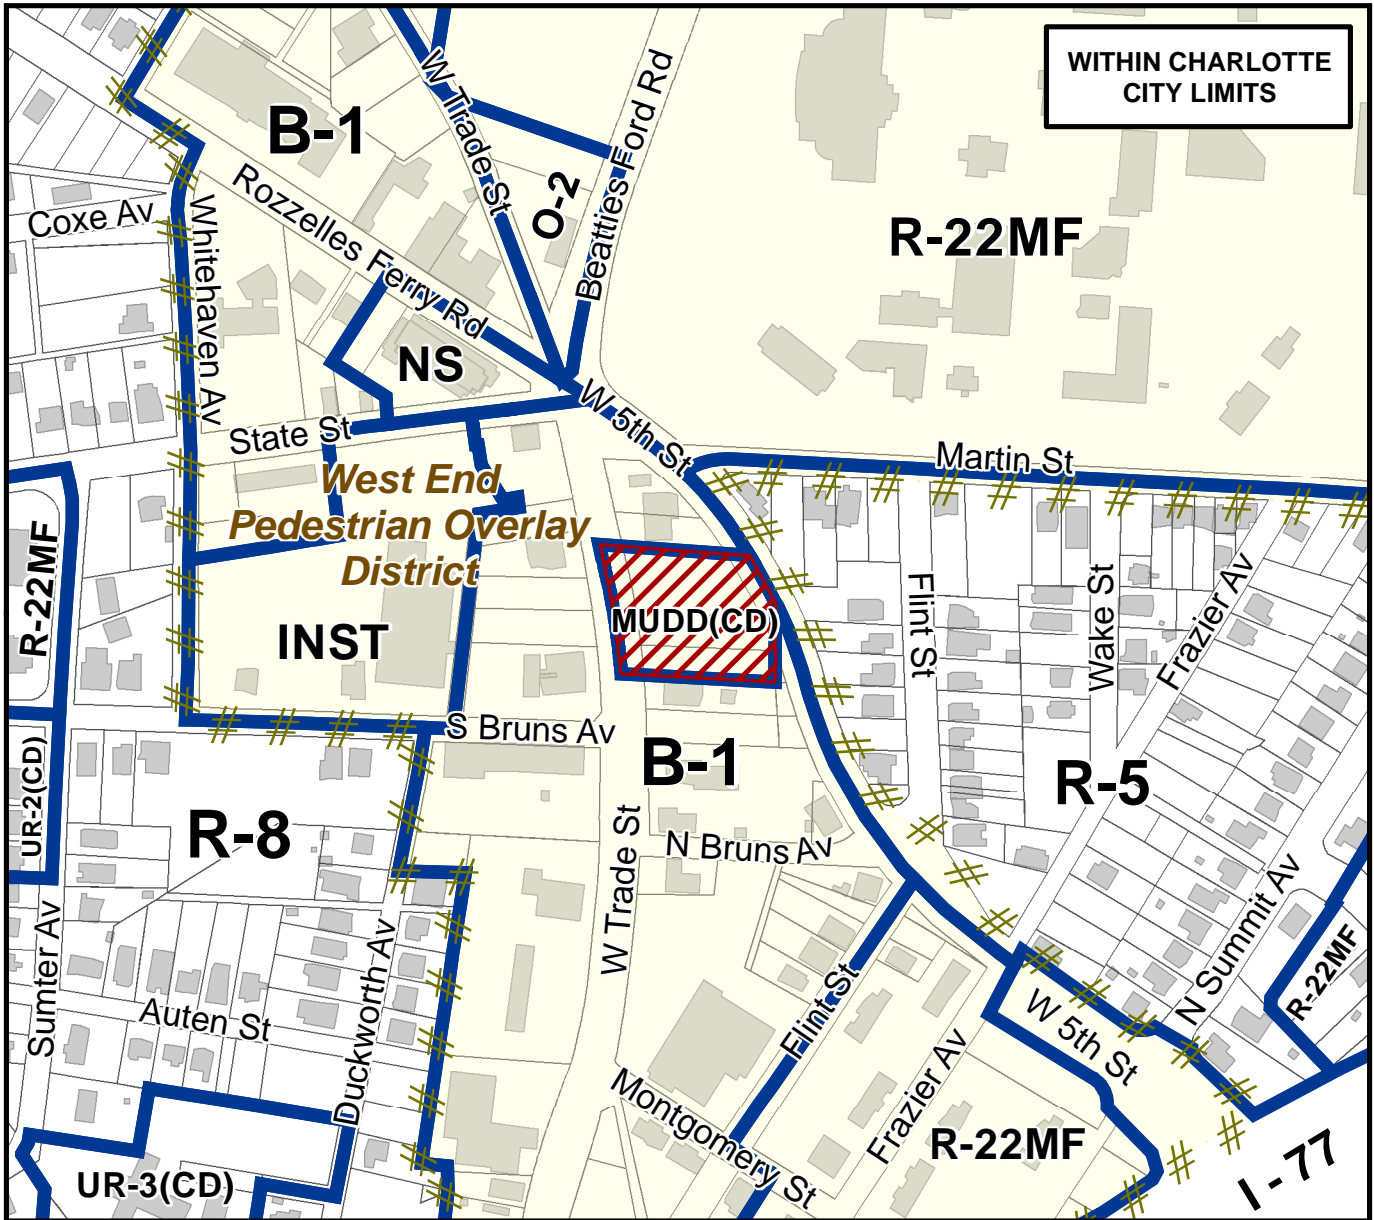

Zoning Map #(s) **88**

Map Produced by the  
Charlotte-Mecklenburg Planning Department  
03-06-2008

