Petition #: 2008-035

Petitioner: Charlotte Mecklenburg Housing Partnership

Zoning Classification (Existing): R-8, R-12MF(CD), R-22MF and B-2


(Single-Family Residential, up to 8 dwelling units per acre; Multi-Family Residential, up to 12 dwelling units per acre, Conditional; Multi-Family Residential, up to 22 dwelling units per acre and General Business)

Zoning Classification (Requested): NS

(Neighborhood Services)

Acreage & Location: Approximately 10.52 acres located on both sides of Statesville

Avenue between Woodward Avenue and Dearborn Avenue

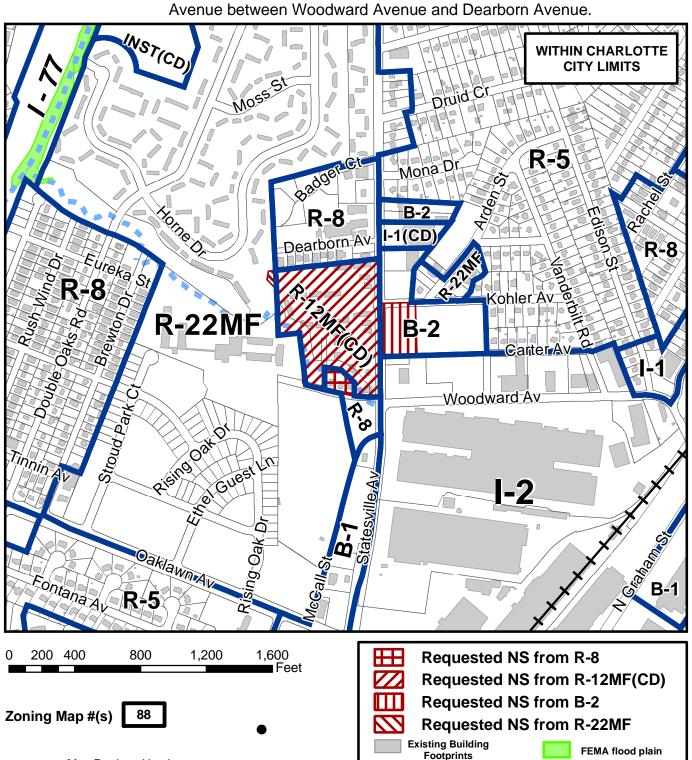

Existing Zoning

Boundaries

Creeks and Streams

Watershed

Lakes and Ponds

Map Produced by the Charlotte-Mecklenburg Planning Department 01-18-2008