


Petition #: **2008-040**

Petitioner: Lichtin/Toringdon, LLC

Zoning Classification (Existing): CC
(Commercial Center)

Zoning Classification (Requested): CC S.P.A.
(Commercial Center, Site Plan Amendment)

Acreeage & Location : Approximately 36.60 acres located on the northeast quadrant of the Johnston Road / I-485 Interchange.

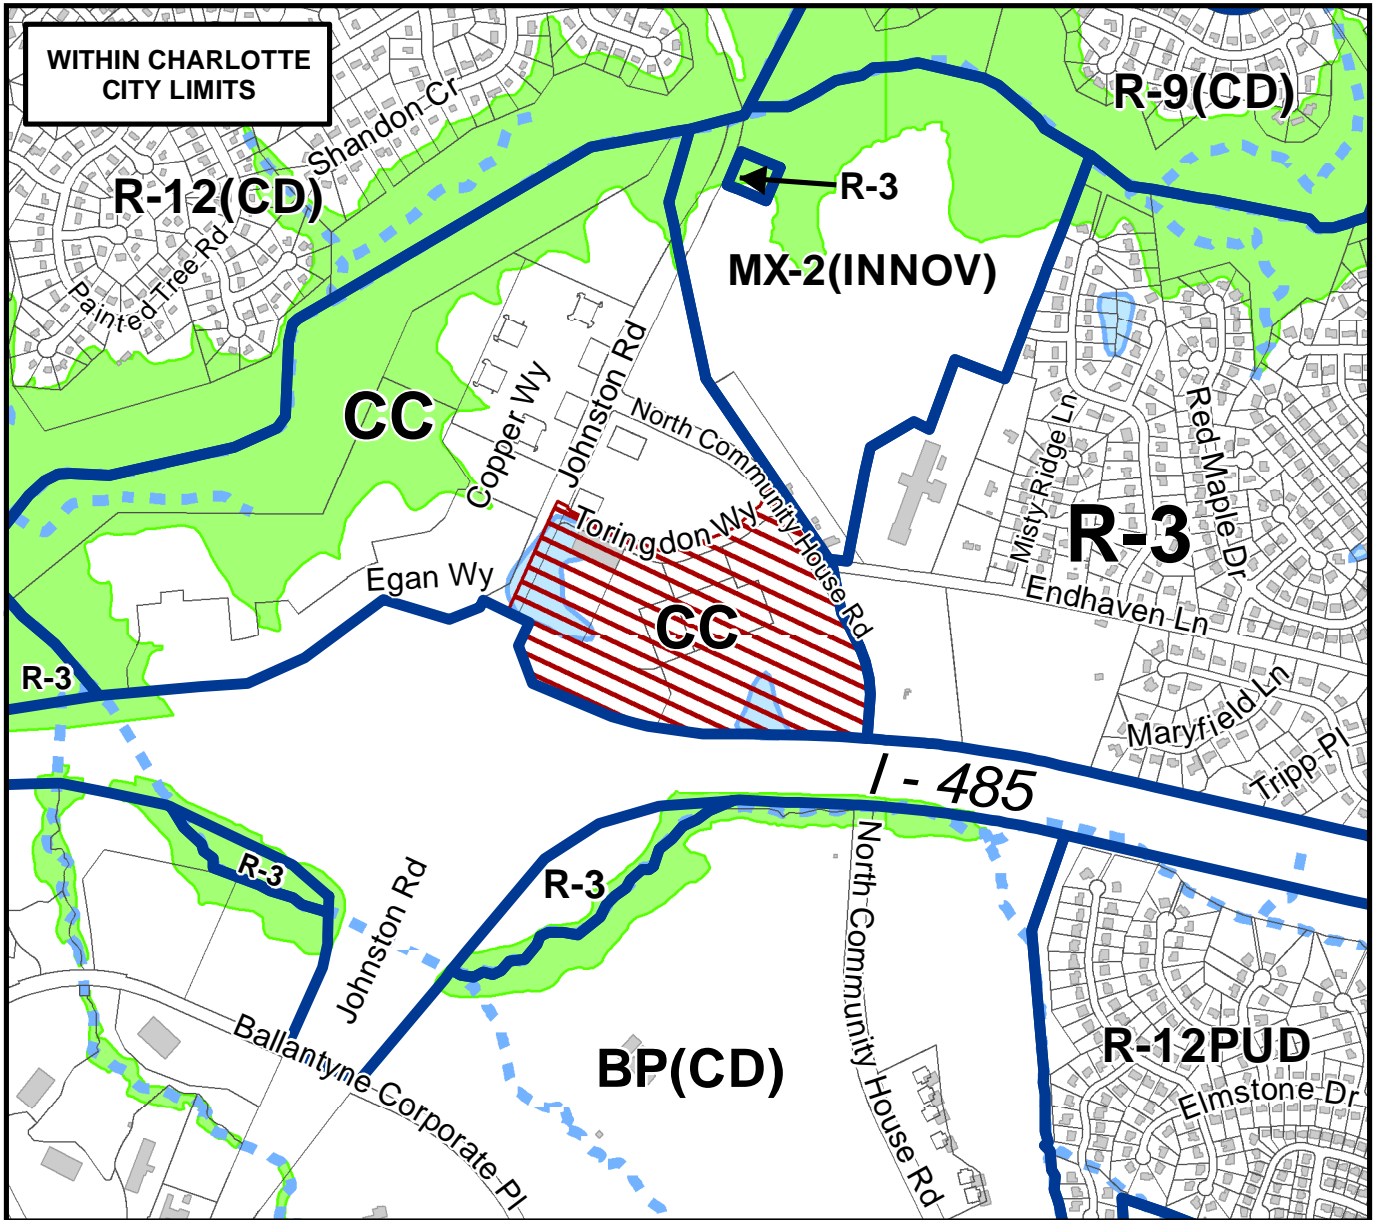

0 300 600 1,200 1,800 2,400 Feet

Zoning Map #(s) **176**

Map Produced by the
Charlotte-Mecklenburg Planning Department
12-19-2007

	Requested CC S.P.A. from CC		FEMA flood plain
	Existing Building Footprints		Watershed
	Existing Zoning Boundaries		Lakes and Ponds
	Charlotte City Limits		Creeks and Streams