



\* 0 0 B R E A K 0 0 \*



**ADVANCED  
IMAGING  
SYSTEMS**

www.aisinc.com

An Information  
Management Company

# City of Charlotte – Planning Dept. Scanning Rezoning Files

Petition # \_\_\_\_\_

## Document type:

- Applications
- Correspondence
- Department Comments
- Land Use Consistency
  - Mail Info
  - Mapping
  - Other
- Site Plans



\* 0 0 B R E A K 0 0 \*



Petition #: **2008-041**

Petitioner: The Boulevard Company

Zoning Classification (Existing): B-1  
(Neighborhood Business)

Zoning Classification (Requested): MUDD  
(Mixed Use Development District)

Acresage & Location : Approximately 1.48 acres located on the north side of E 7th Street between Clement Avenue and Pecan Avenue.

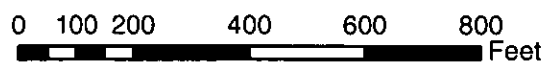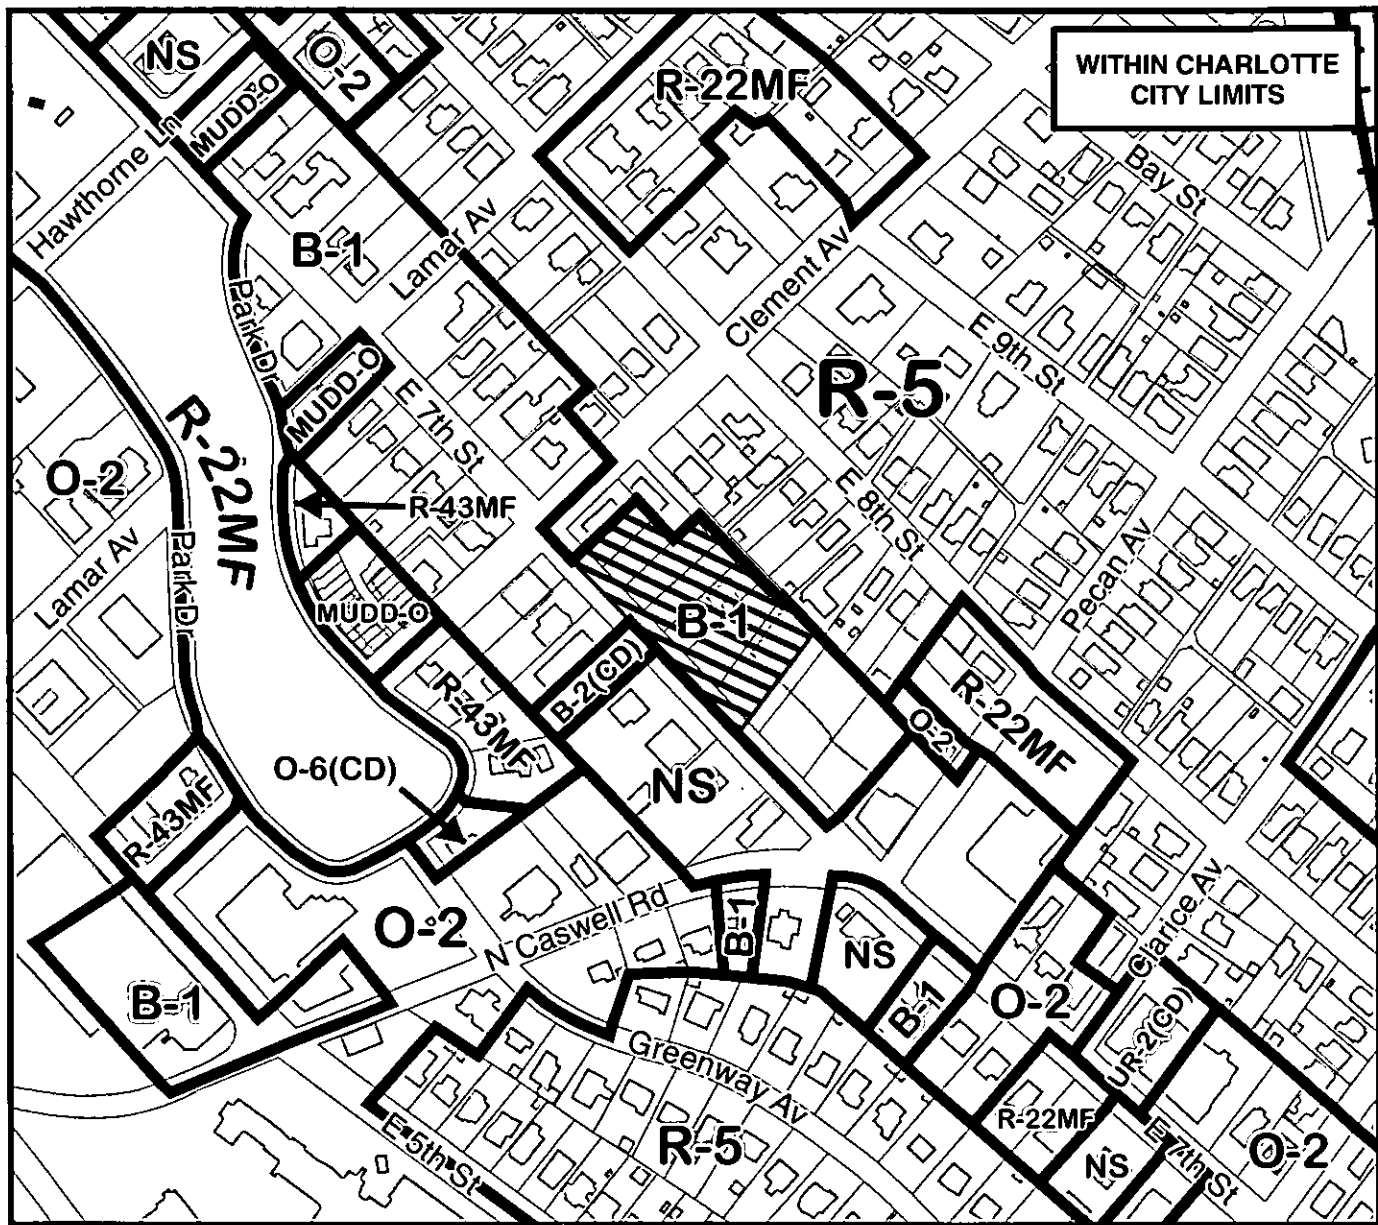

Zoning Map #(s) **101**



Map Produced by the  
Charlotte-Mecklenburg Planning Department  
12-21-2007

	Requested MUDD from B-1		FEMA flood plain
	Existing Building Footprints		Watershed
	Existing Zoning Boundaries		Lakes and Ponds
	Charlotte City Limits		Creeks and Streams