


Petition #: **2008-047**

Petitioner: R & Y Solutions, LLC

Zoning Classification (Existing): I-2
(General Industrial)

Zoning Classification (Requested): I-1
(Light Industrial)

Acresage & Location : Approximately 2.58 acres located on the south side of Wilkinson Boulevard between Donald Ross Road and Ashley Road.

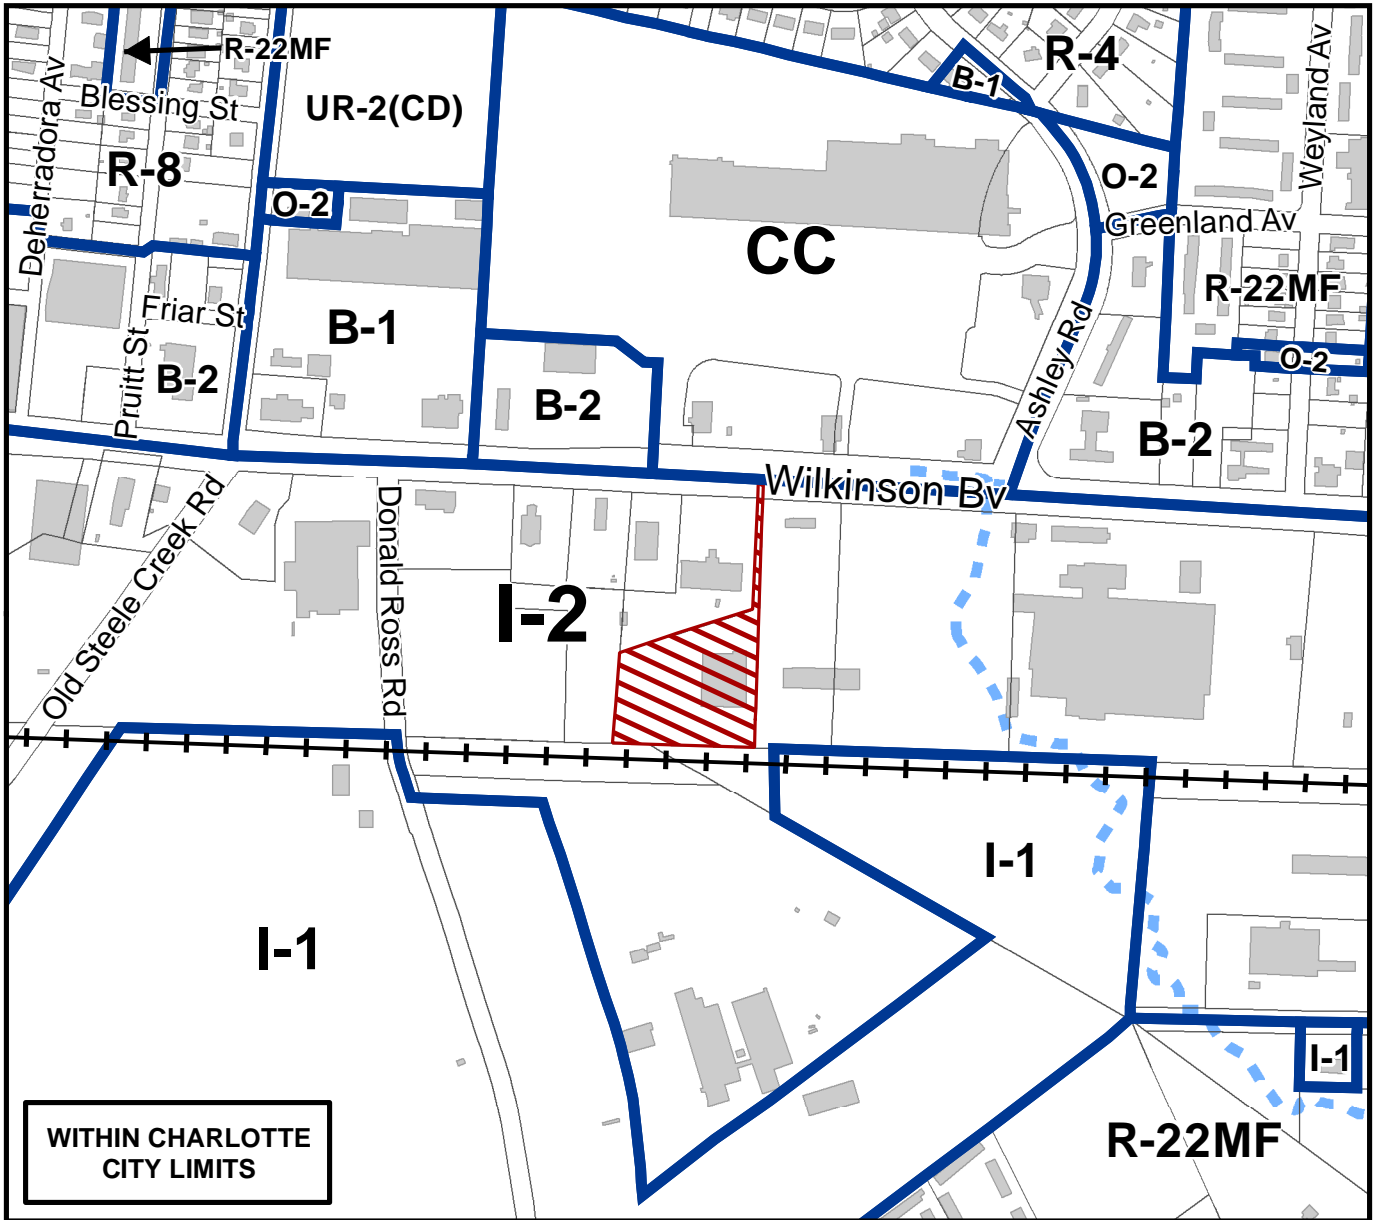

0 150 300 600 900 1,200 Feet

Zoning Map #(s) **103**

Map Produced by the
Charlotte-Mecklenburg Planning Department
01-22-2008

