



Petition #: **2008-073**

Petitioner: Charlotte Mecklenburg Housing Partnership

Zoning Classification (Existing): R-8, R-22MF, NS and I-2  
(Single-Family Residential, up to 8 dwelling units per acre; Multi-Family Residential, up to 22 dwelling units per acre; Neighborhood Services and General Industrial)

Zoning Classification (Requested): NS, NS S.P.A. and UR-2(CD)  
(Neighborhood Services; Neighborhood Services, Site Plan Amendment and Urban Residential, Conditional)

Acreage & Location : Approximately 64.11 acres located on both sides of Statesville Avenue between Newland Road and Woodward Avenue.

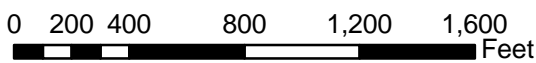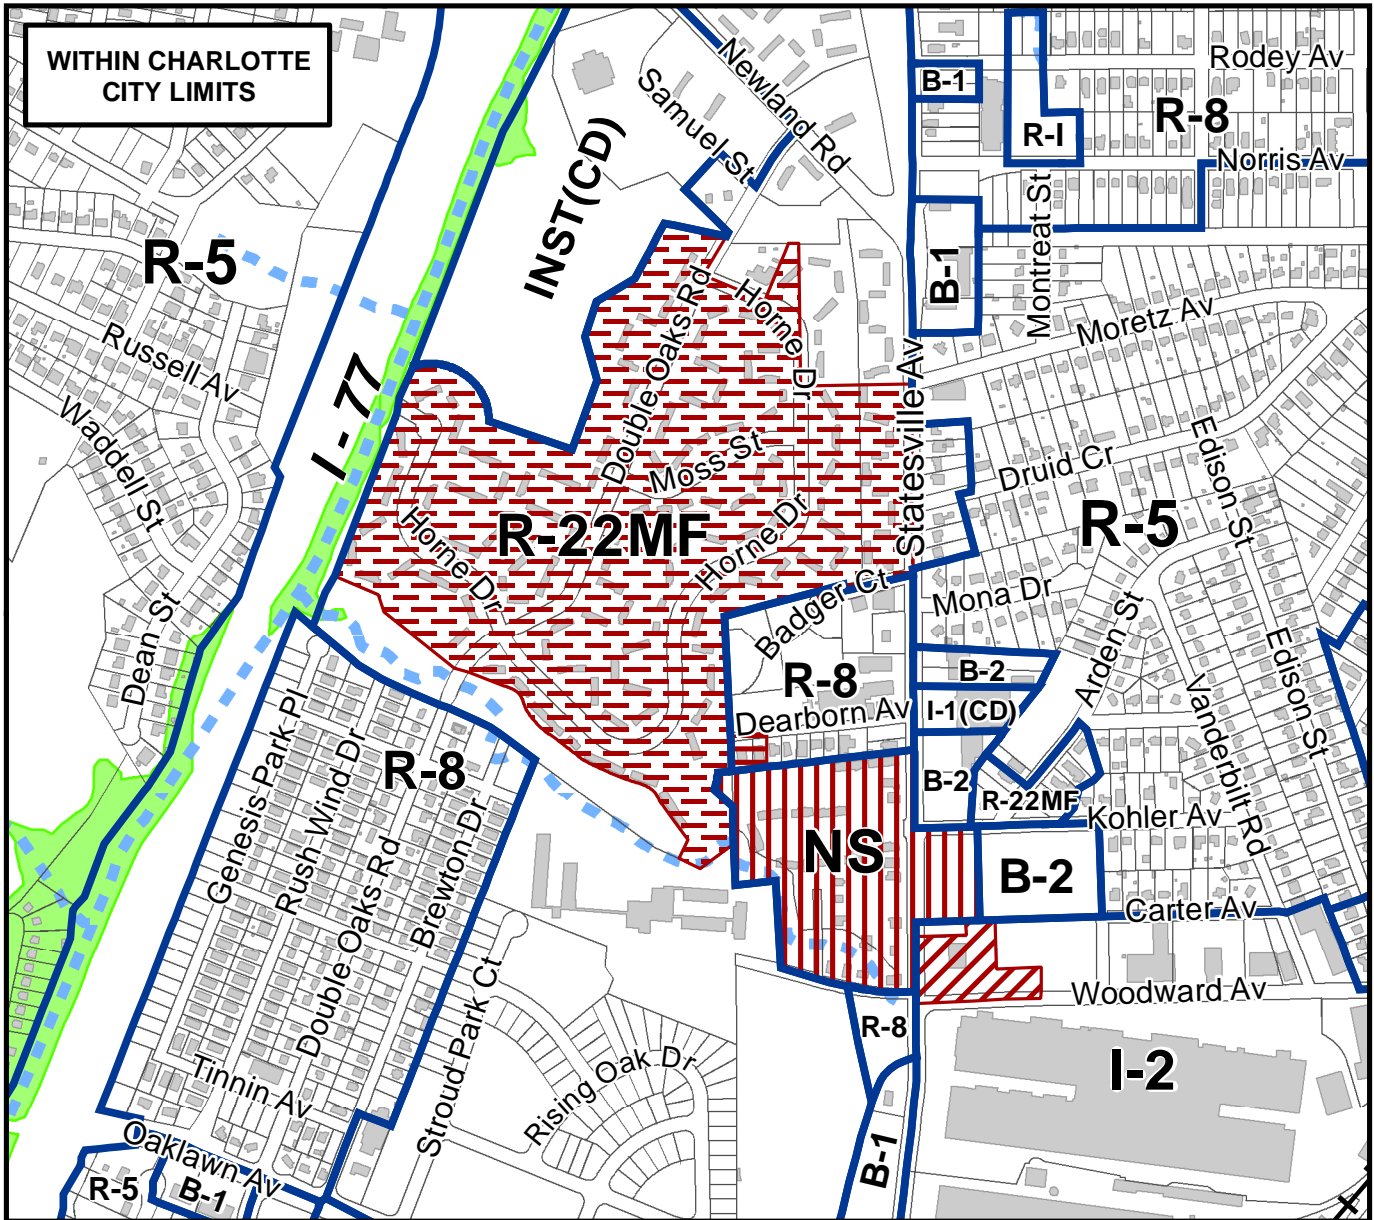

Zoning Map #(s) **79,88**

