



Petition #: **2008-078**

Petitioner: WP East Aquisitions LLC

Zoning Classification (Existing): INST
(Institutional)

Zoning Classification (Requested): R-17MF(CD)
(Multi-Family Residential, up to 17 dwelling units per acre, Conditional)

Acreeage & Location : Approximately 8.12 acres located on the north side of E Mallard Creek Church Road between Stone Quarry Road and Bonnie Cone Lane.

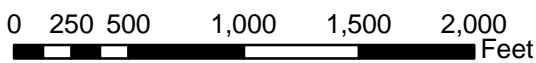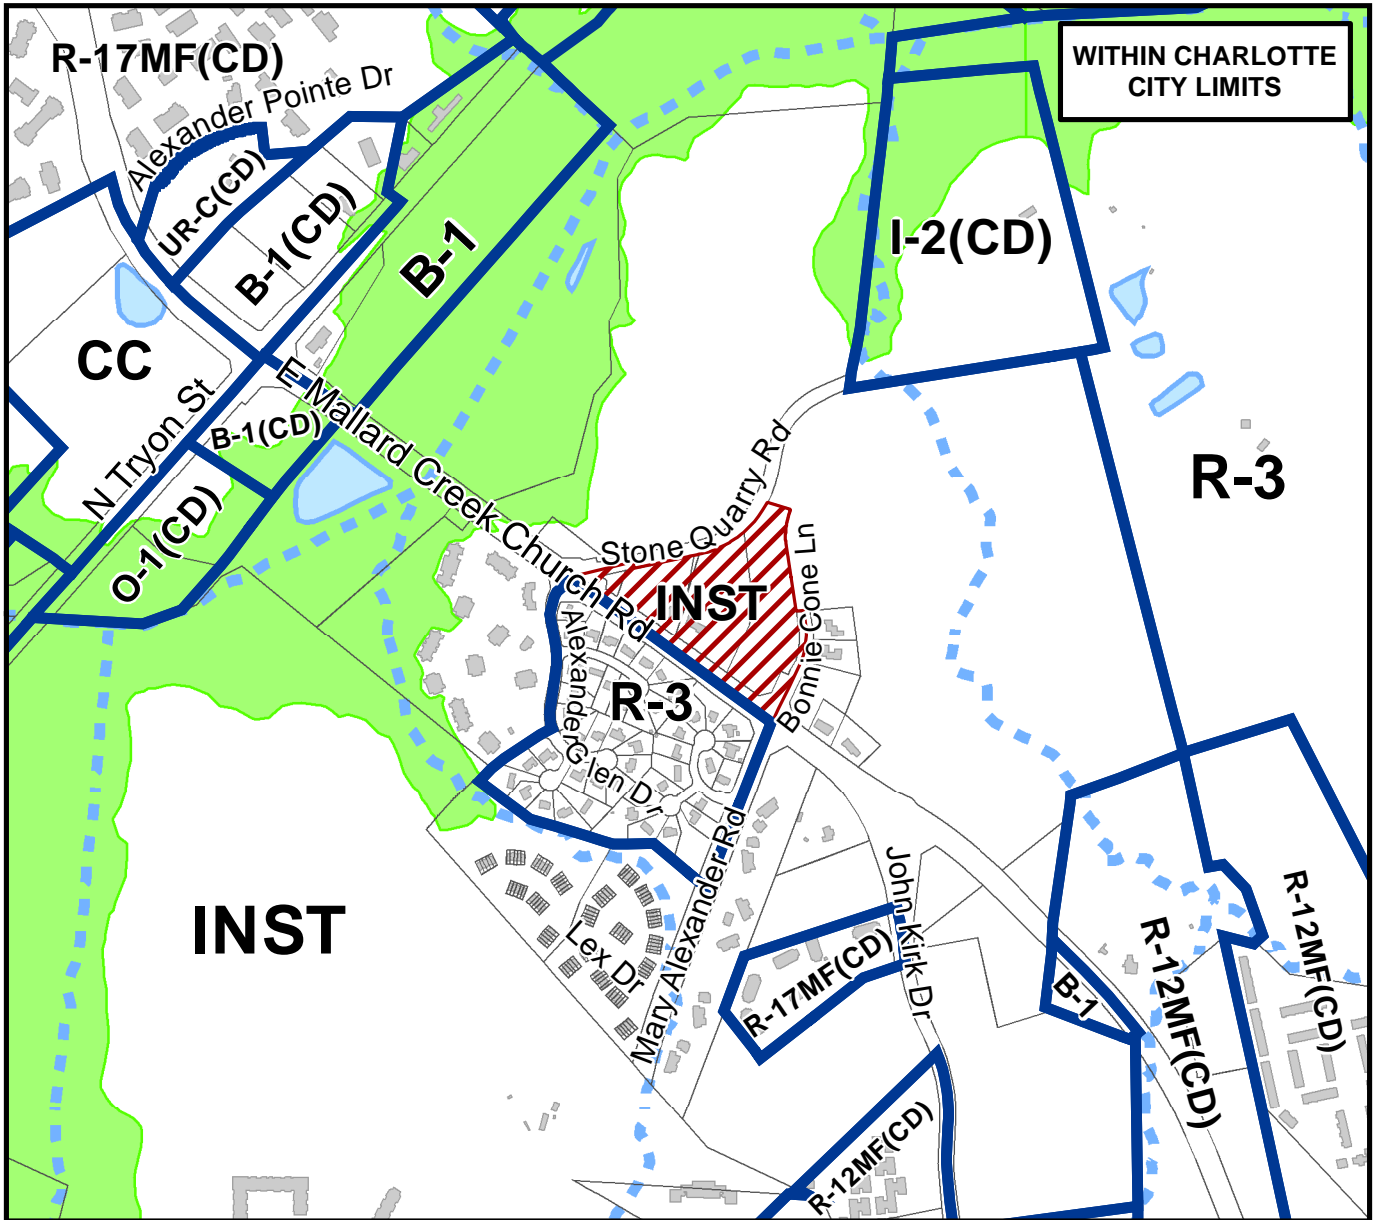

Zoning Map #(s) **57**

Map Produced by the
Charlotte-Mecklenburg Planning Department
05-07-2008

