



Petition #: **2009-064**

Petitioner: American Tower Corporation

Zoning Classification (Existing): INST(CD)
(Institutional, Conditional)

Zoning Classification (Requested): INST(CD)SPA
(Institutional, Conditional, Site Plan Amendment)

Acreage & Location : Approximately 46.0 acres located on the west side of Thermal Rd
across from Welford Road.

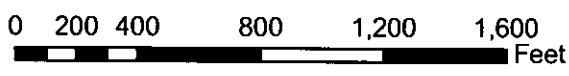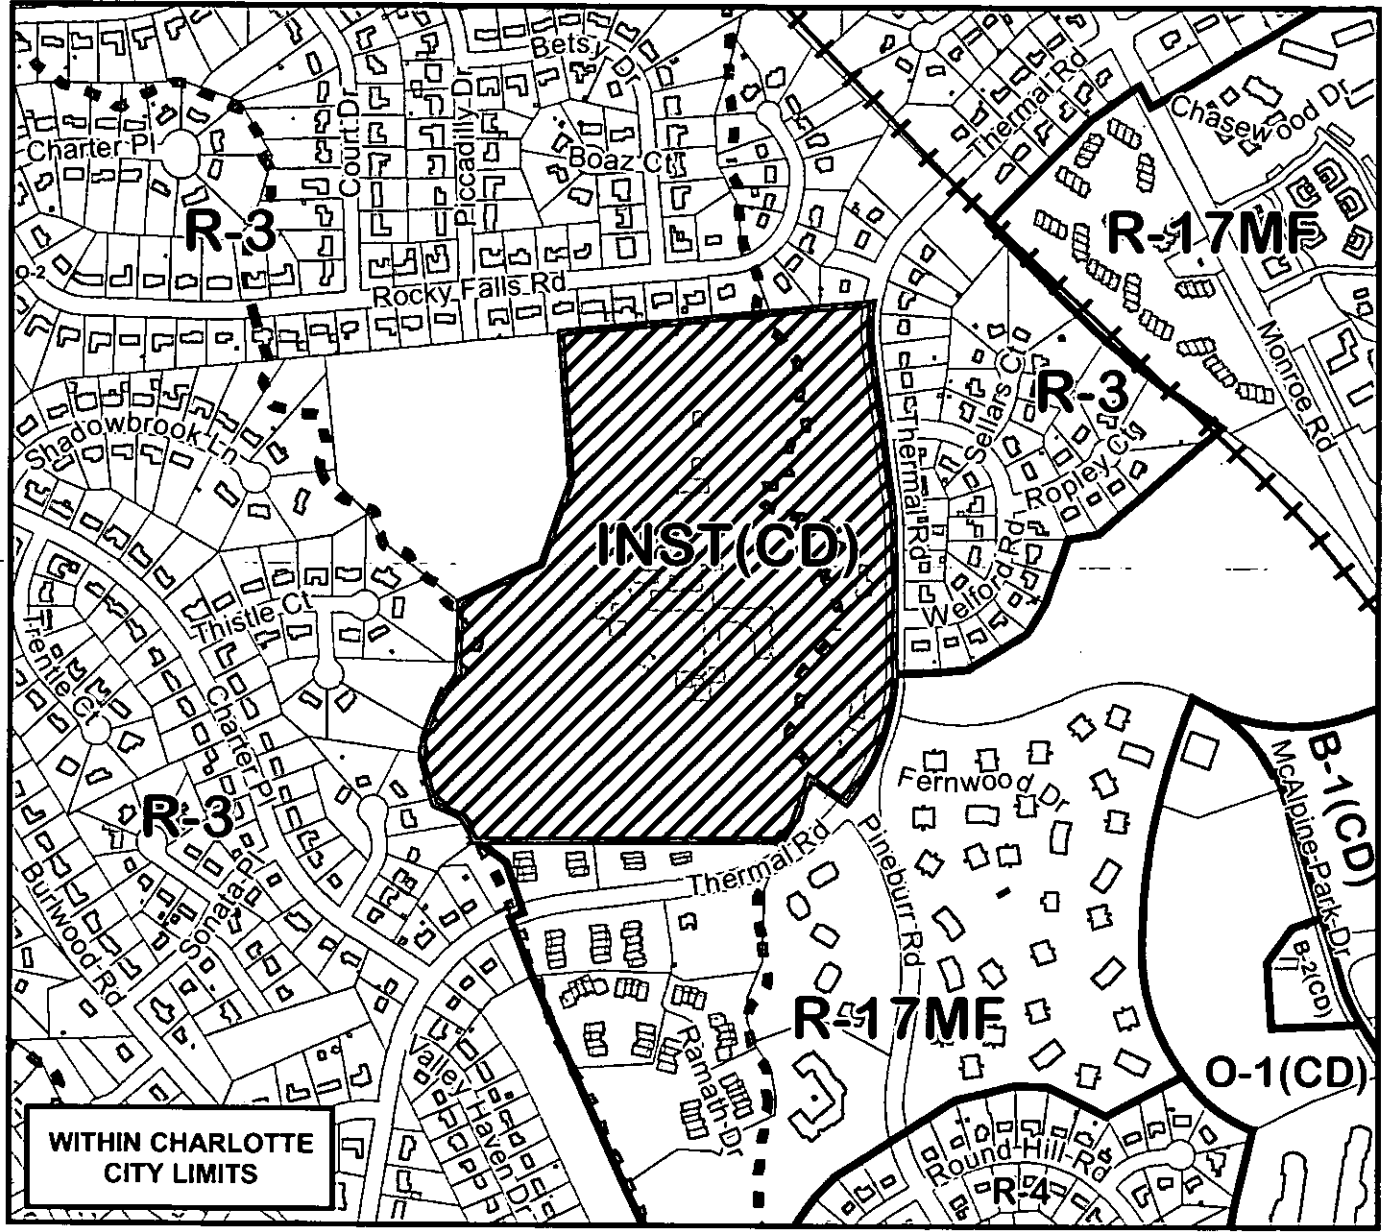

Zoning Map #(s) **137**



Map Produced by the
Charlotte-Mecklenburg Planning Department
6-24-2009

	Requested INST(CD)SPA from INST(CD)		FEMA flood plain
	Existing Building Footprints		Watershed
	Existing Zoning Boundaries		Lakes and Ponds
	Charlotte City Limits		Creeks and Streams