



Petition #: **2009-069**

Petitioner: Temple Beth El, Inc.

Zoning Classification (Existing): R-1 and R-3
(Residential Institutional and Single Family Residential, up to 3 dwelling units per acre)

Zoning Classification (Requested): INST(CD) and R-3
(Institutional, Conditional and Single Family Residential, up to 3 dwelling units per acre)

Acreeage & Location : Approximately 8.50 acres located on the east side of Providence Road across from East Barden Road.

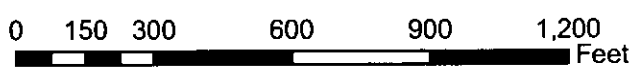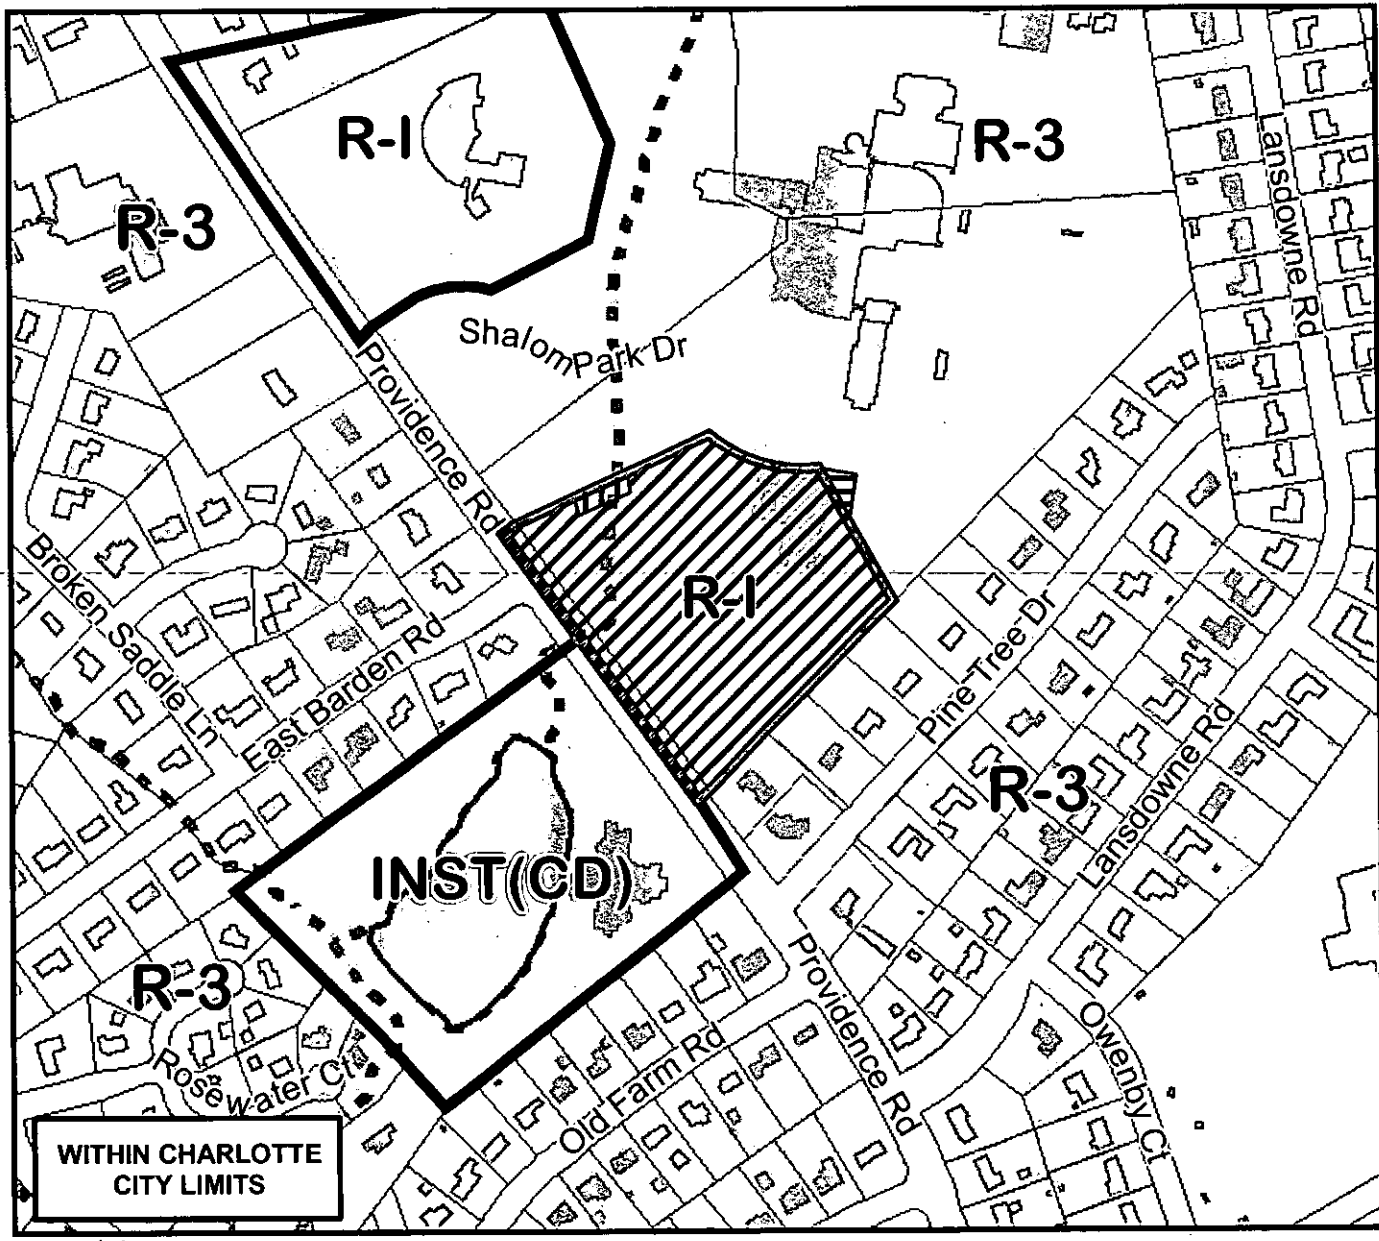

Zoning Map #(s) **146**



Map Produced by the
Charlotte-Mecklenburg Planning Department
9-18-2009

