



\* 0 0 B R E A K 0 0 \*



**ADVANCED  
IMAGING  
SYSTEMS**

www.aisimc.com

An Information  
Management Company

# City of Charlotte – Planning Dept. Scanning Rezoning Files

Petition # \_\_\_\_\_

## Document type:

- Applications
- Correspondence
- Department Comments
- Land Use Consistency
  - Mail Info
  - Mapping
  - Other
- Site Plans



\* 0 0 B R E A K 0 0 \*

Petition #: **2009-069**

Petitioner: Temple Beth El, Inc.



Zoning Classification (Existing): R-1 and R-3

(Residential Institutional and Single Family Residential, up to 3 dwelling units per acre)

Zoning Classification (Requested): INST(CD) and R-3

(Institutional, Conditional and Single Family Residential, up to 3 dwelling units per acre)

Acreeage & Location : Approximately 8.50 acres located on the east side of Providence Road across from East Barden Road.

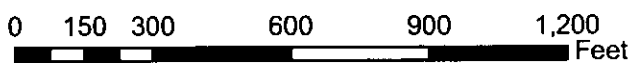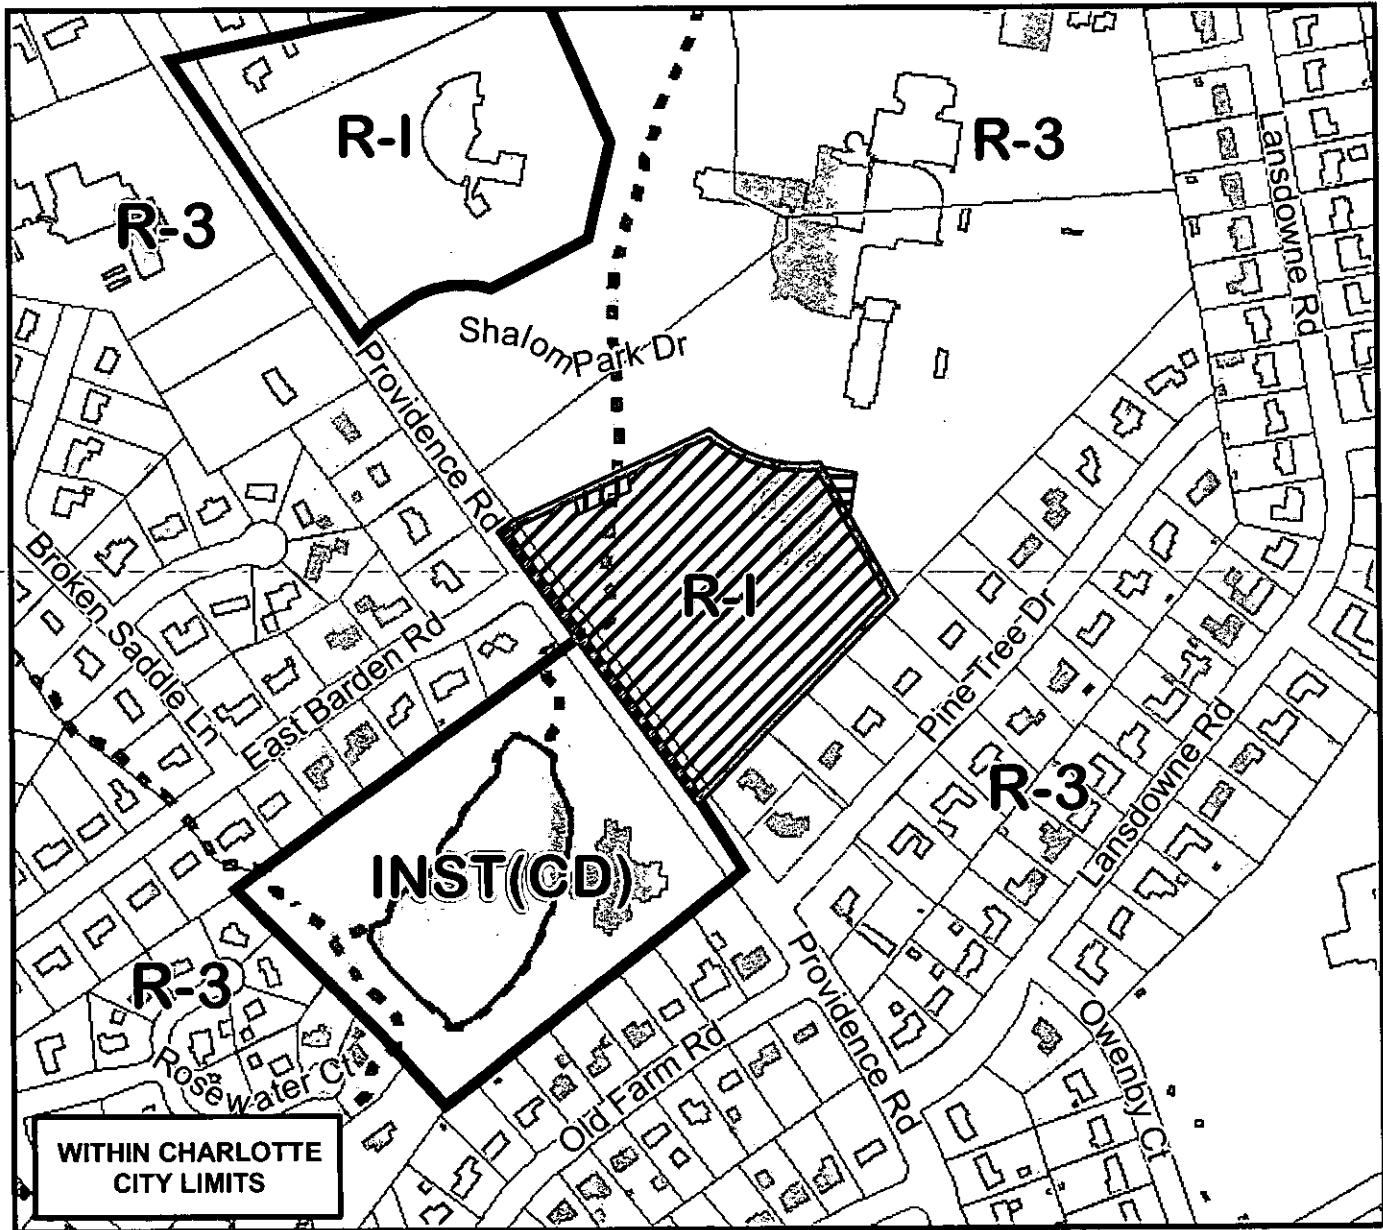

Zoning Map #(s) **146**



Map Produced by the  
Charlotte-Mecklenburg Planning Department  
9-18-2009

