


Petition #: **2009-081**

Petitioner: Charlotte Douglas International Airport

Zoning Classification (Existing): R-3
(Single Family Residential, up to 3 dwelling units per acre)

Zoning Classification (Requested): I-2
(General Industrial)

Acreage & Location : Approximately 2.84 acres located on the east side of Steele Creek Road between West Boulevard and Dorcas Lane.

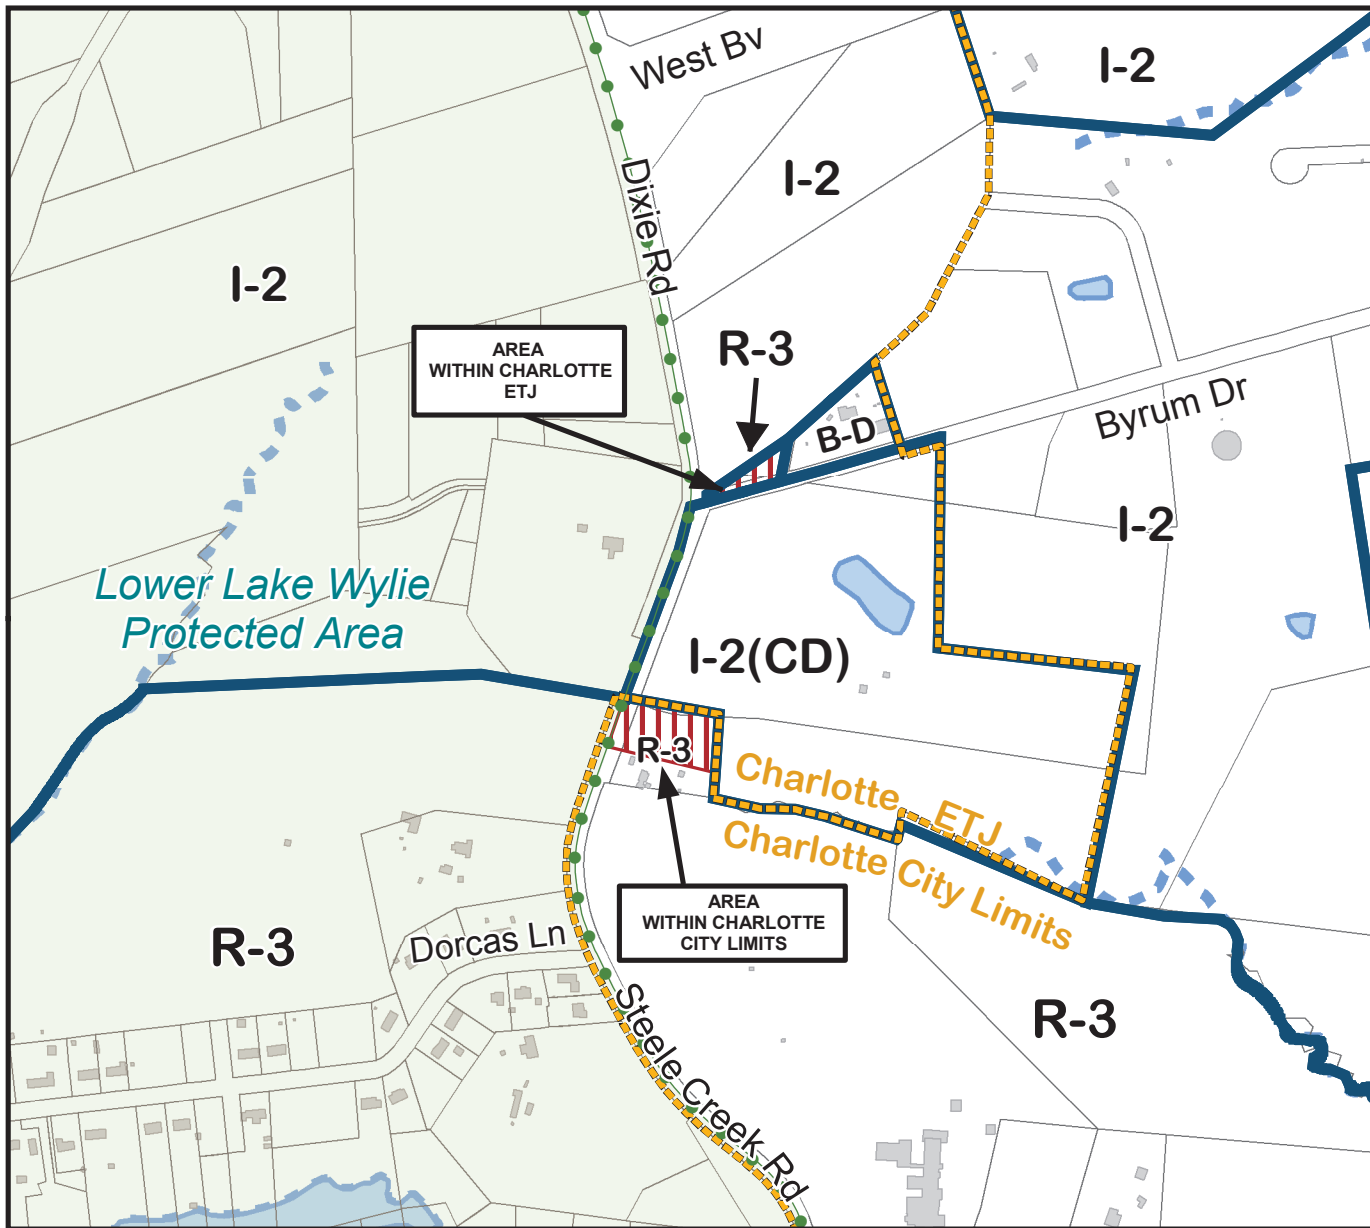

0 200 400 800 1,200 1,600 Feet

Zoning Map #(s) **108, 128**



Map Produced by the
Charlotte-Mecklenburg Planning Department
11-29-2009

