



\* 0 0 B R E A K 0 0 \*



**ADVANCED  
IMAGING  
SYSTEMS**

www.aisimc.com


An Information  
Management Company

# City of Charlotte – Planning Dept. Scanning Rezoning Files

Petition # \_\_\_\_\_

## Document type:

- Applications
- Correspondence
- Department Comments
- Land Use Consistency
  - Mail Info
  - Mapping
  - Other
- Site Plans

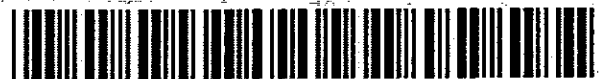

\* 0 0 B R E A K 0 0 \*



Petition #: **2010-030**

Petitioner: Prosperity Shopping Plaza, LLC

Zoning Classification (Existing): NS  
(Neighborhood Services)

Zoning Classification (Requested): NS(SPA)  
(Neighborhood Services, Site Plan Amendment)

Acreage & Location : Approximately 1.11 acres located at the northeast corner of Prosperity Church Road and Johnston Oehler Road.

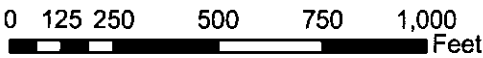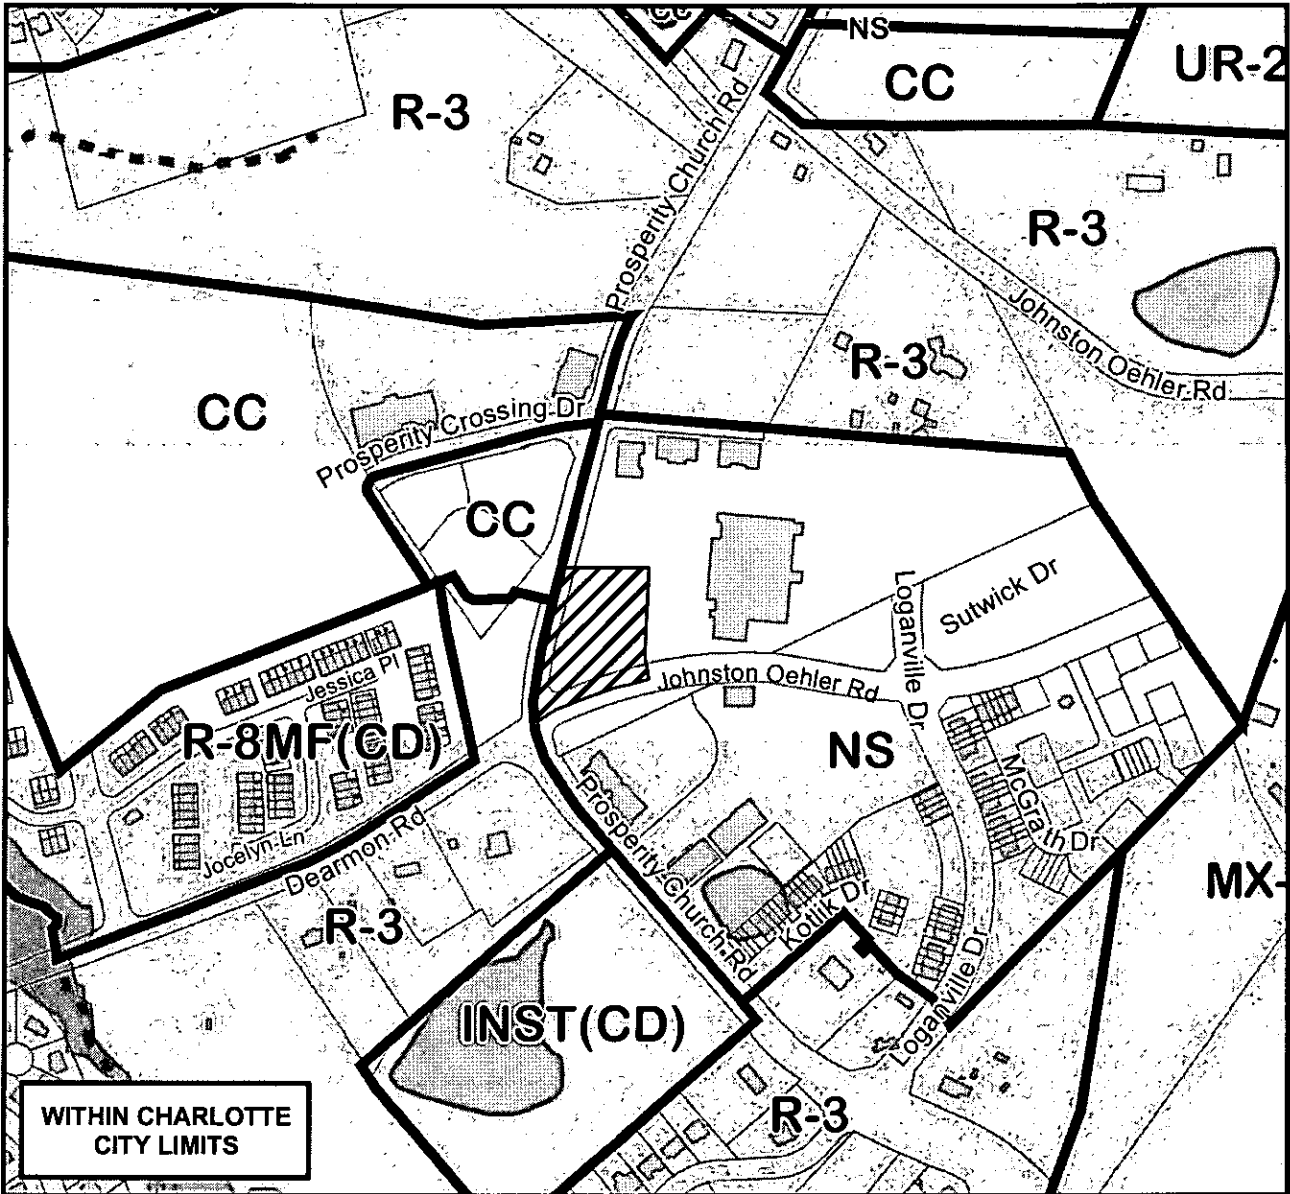

Zoning Map #(s) **43**

Map Produced by the  
Charlotte-Mecklenburg Planning Department  
1-29-2010

	Requested NS(SPA) from NS		FEMA flood plain
	Existing Building Footprints		Watershed
	Existing Zoning Boundaries		Lakes and Ponds
	Charlotte City Limits		Creeks and Streams