


Petition #: **2010-039**

Petitioner: Charlotte-Mecklenburg Planning Commission

Zoning Classification (Existing): I-2
(General Industrial)

Zoning Classification (Requested): TOD-M
(Transit Oriented Development, Mixed Use)

Acreage & Location : Approximately 0.056 acres located on the northeast corner of W Bland Street and Winnifred Street.

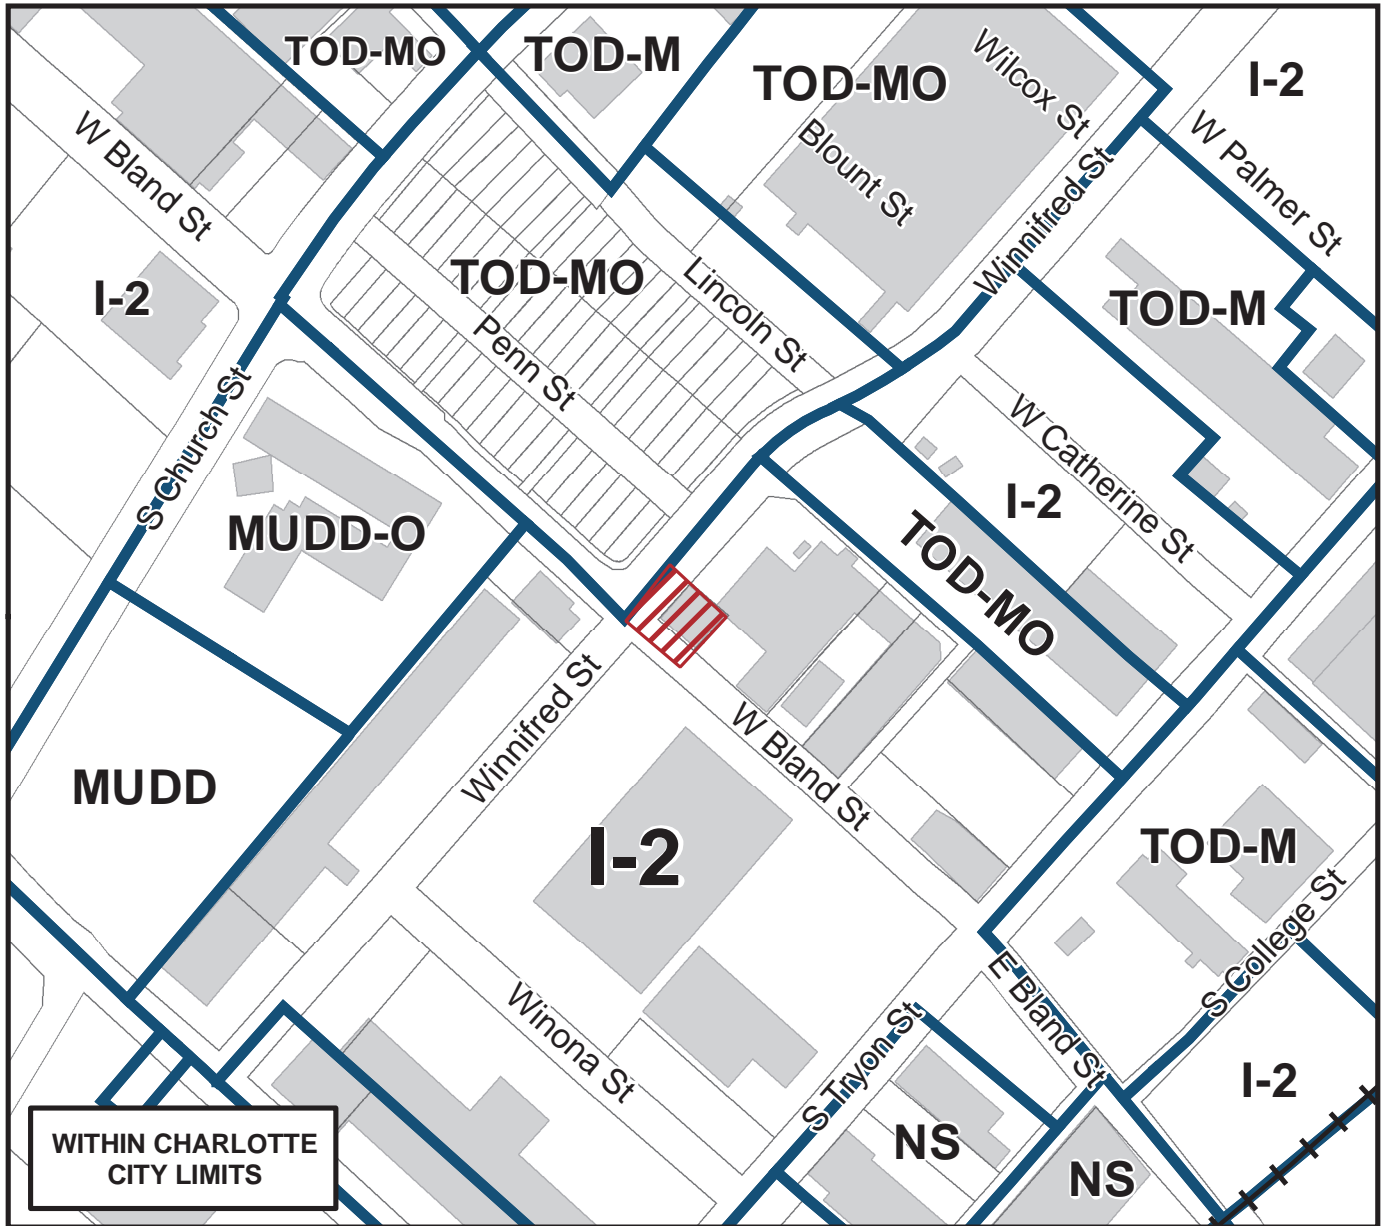

Zoning Map #(s) **102**

Map Produced by the
Charlotte-Mecklenburg Planning Department
05-20-2010

