


Petition #: **2010-072**

Petitioner: Quail Corners Associates, LLC c/o Peter Pappas

Zoning Classification (Existing): CC
(Commercial Center)

Zoning Classification (Requested): CC(SPA)
(Commercial Center, Site Plan Amendment)

Acreage & Location : Approximately 14.40 acres located at the southwest corner of the intersection of Park Road and Sharon Road West.

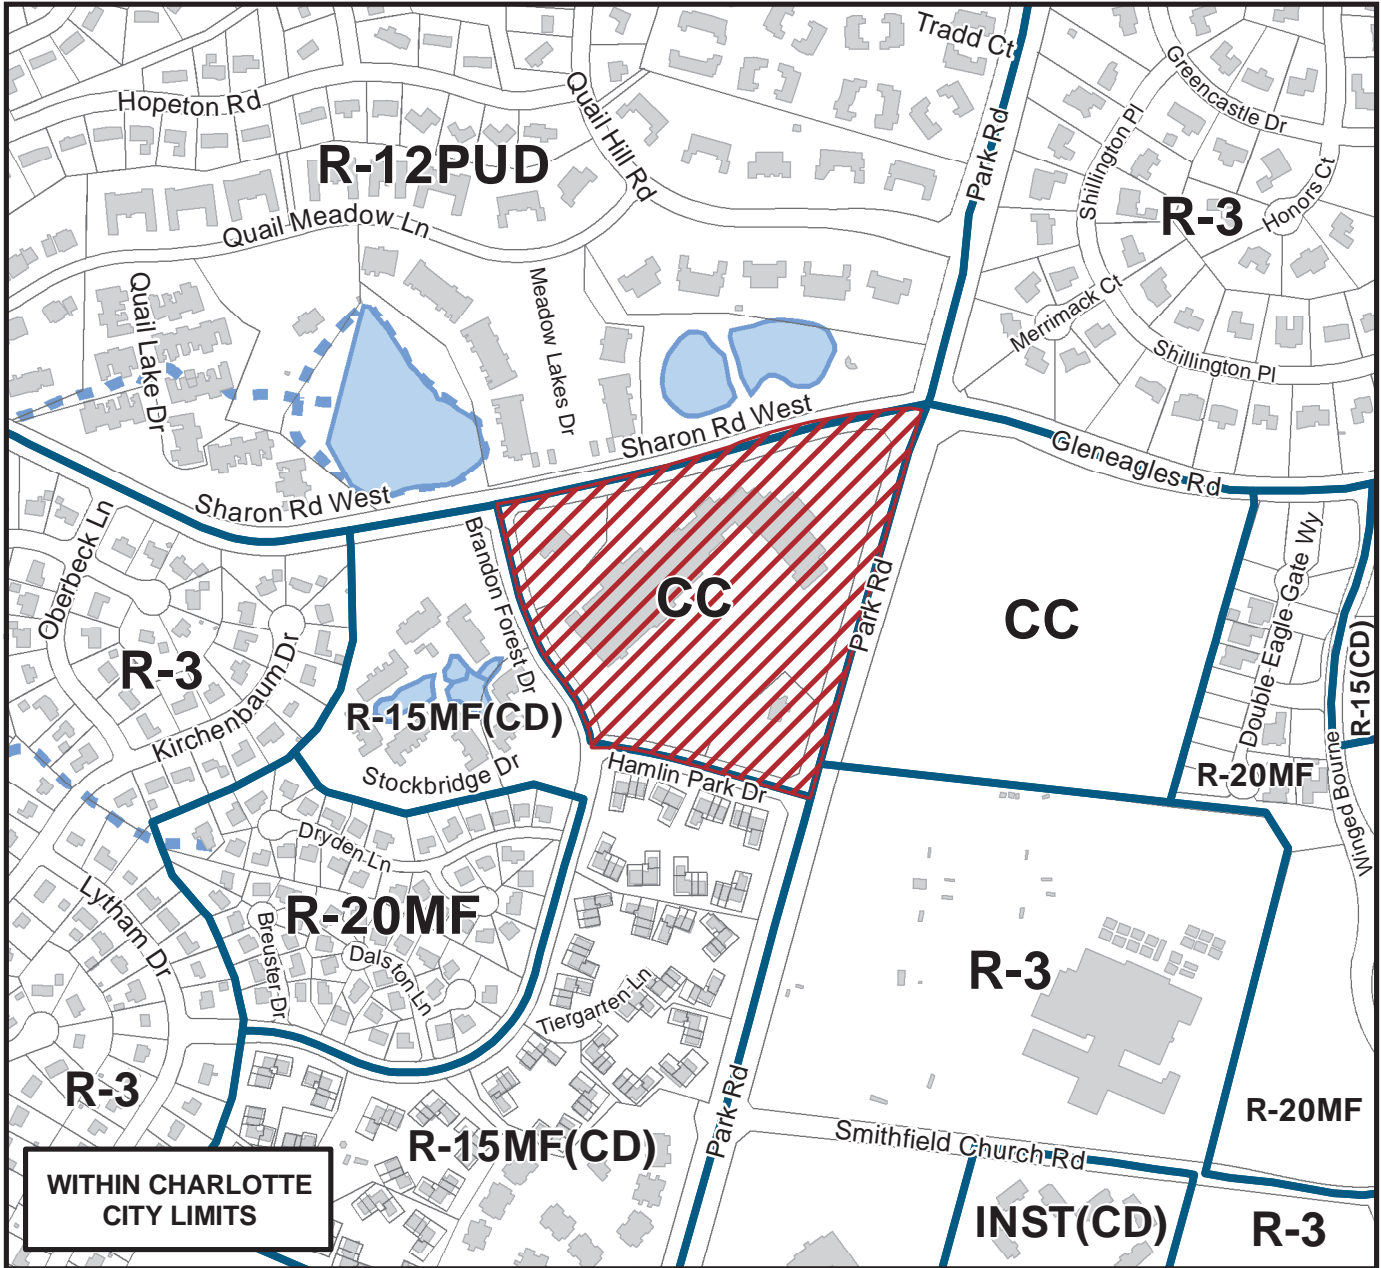

Zoning Map #(s) **157, 158**

Map Produced by the
Charlotte-Mecklenburg Planning Department
8-26-2010

	Requested CC(SPA) from CC		FEMA flood plain
	Existing Building Footprints		Watershed
	Existing Zoning Boundaries		Lakes and Ponds
	Charlotte City Limits		Creeks and Streams