



Petition #: **2011-010**

Petitioner: **Hendrick Automotive Group**

Zoning Classification (Existing): **B-2(CD)**  
(General Business, Conditional)

Zoning Classification (Requested): **B-2(CD) (S.P.A.)**  
(General Business, Conditional, Site Plan Amendment)

Acreage & Location : Approximately 8.08 acres located on the west side of East Independence Boulevard across from East W. T. Harris Boulevard.

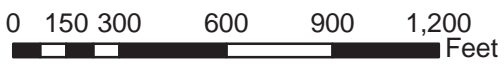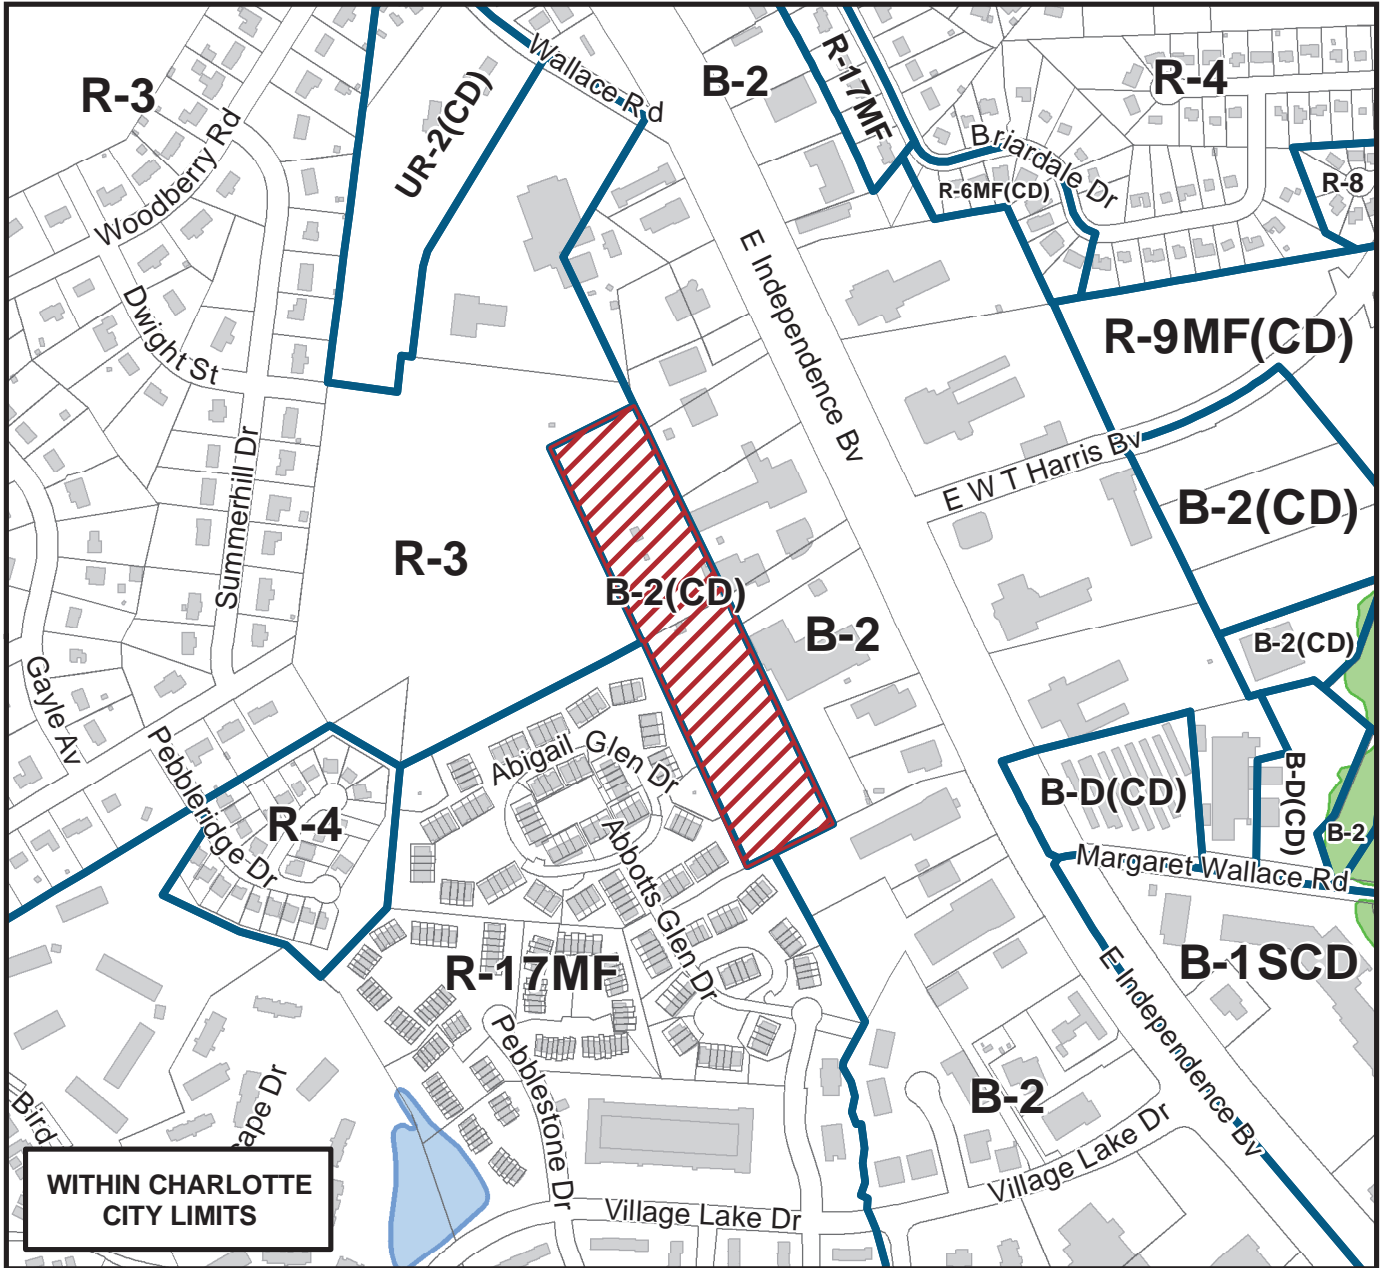

Zoning Map #(s) **137**

Map Produced by the  
Charlotte-Mecklenburg Planning Department  
11-29-2010

	Requested B-2(CD) (S.P.A.) from B-2(CD)
	Existing Building Footprints
	Existing Zoning Boundaries
	Charlotte City Limits
	FEMA flood plain
	Watershed
	Lakes and Ponds
	Creeks and Streams