


Petition #: **2011-042**

Petitioner: WP East Development Enterprises, LLC

Zoning Classification (Existing): CC
(Commercial Center)

Zoning Classification (Requested): UR-2(CD)
(Urban Residential, Conditional)

Acreage & Location : Approximately 10.63 acres located on the east side of Perimeter Parkway between West W.T. Harris Boulevard and Perimeter Woods Drive and bounded by Interstate 77 on the east.

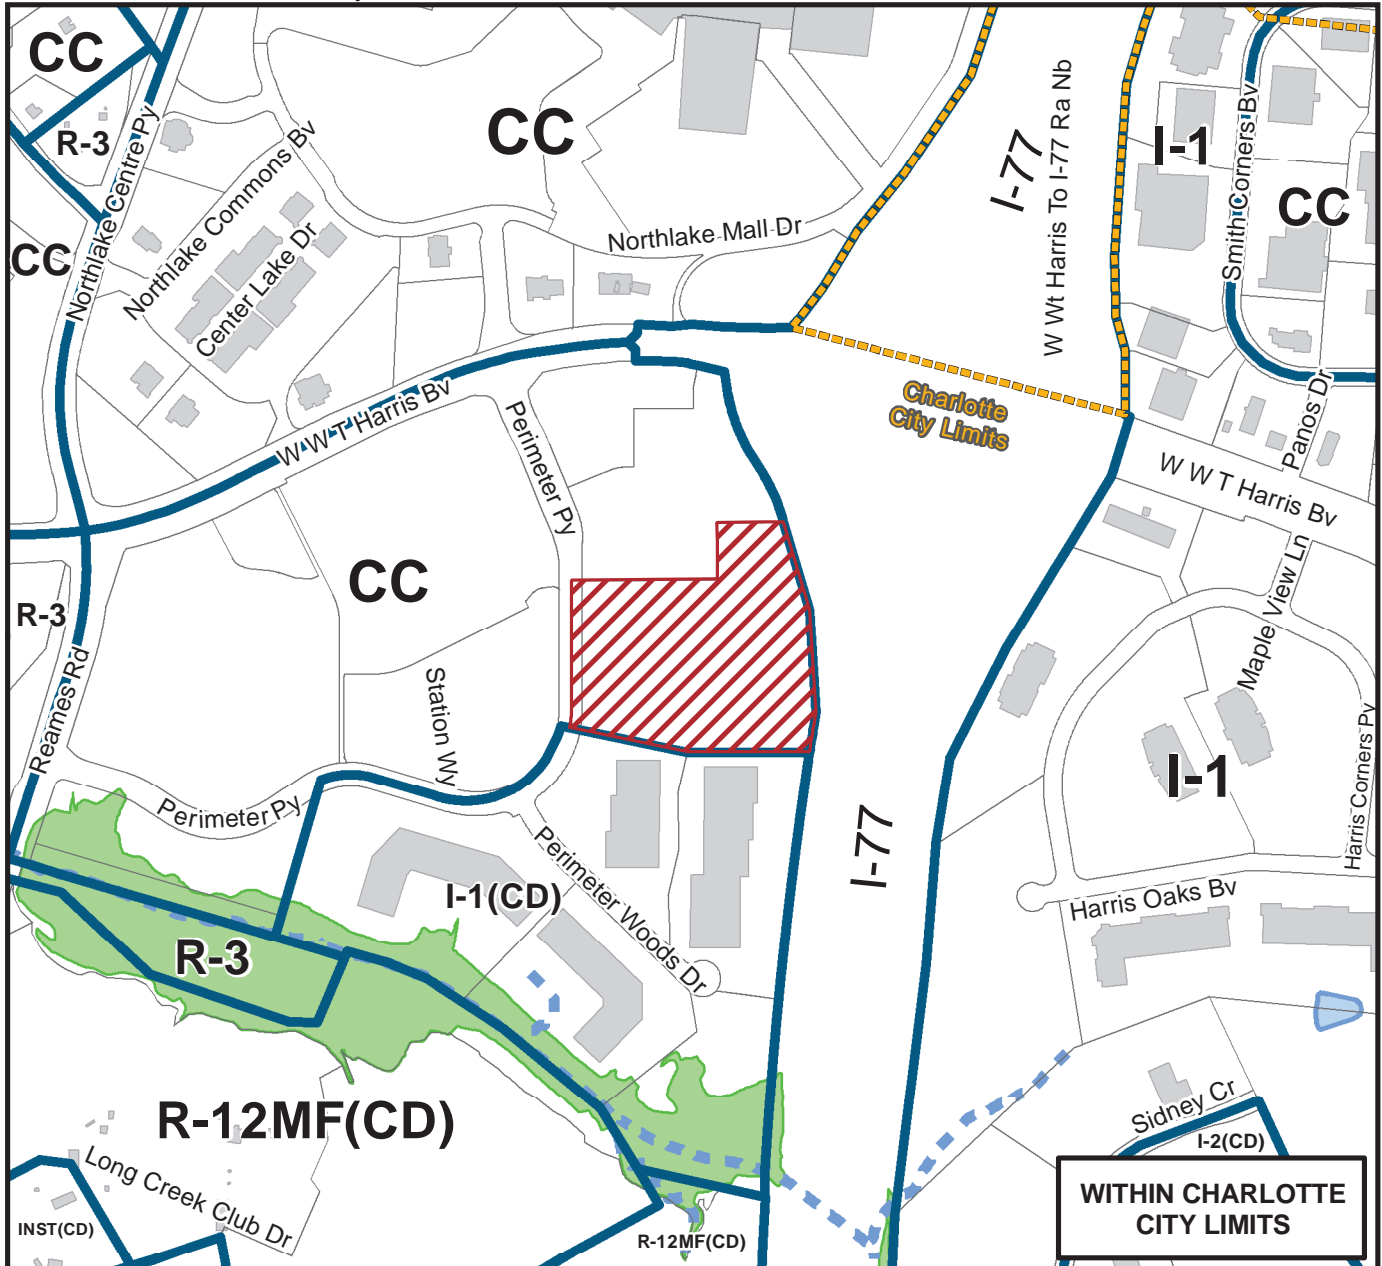

Zoning Map #(s) **44**

Map Produced by the
Charlotte-Mecklenburg Planning Department
4-28-2011

