



Petition #: **2012-068**

Petitioner: **Sterling Fox Group, LLC**

Zoning Classification (Existing): **B-1SCD**  
(Business Shopping Center District)

Zoning Classification (Requested): **NS**  
(Neighborhood Services)

Acree & Location: Approximately 1.72 acres located on the southeast corner of Rea Road and Piper Station Drive.

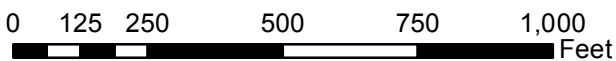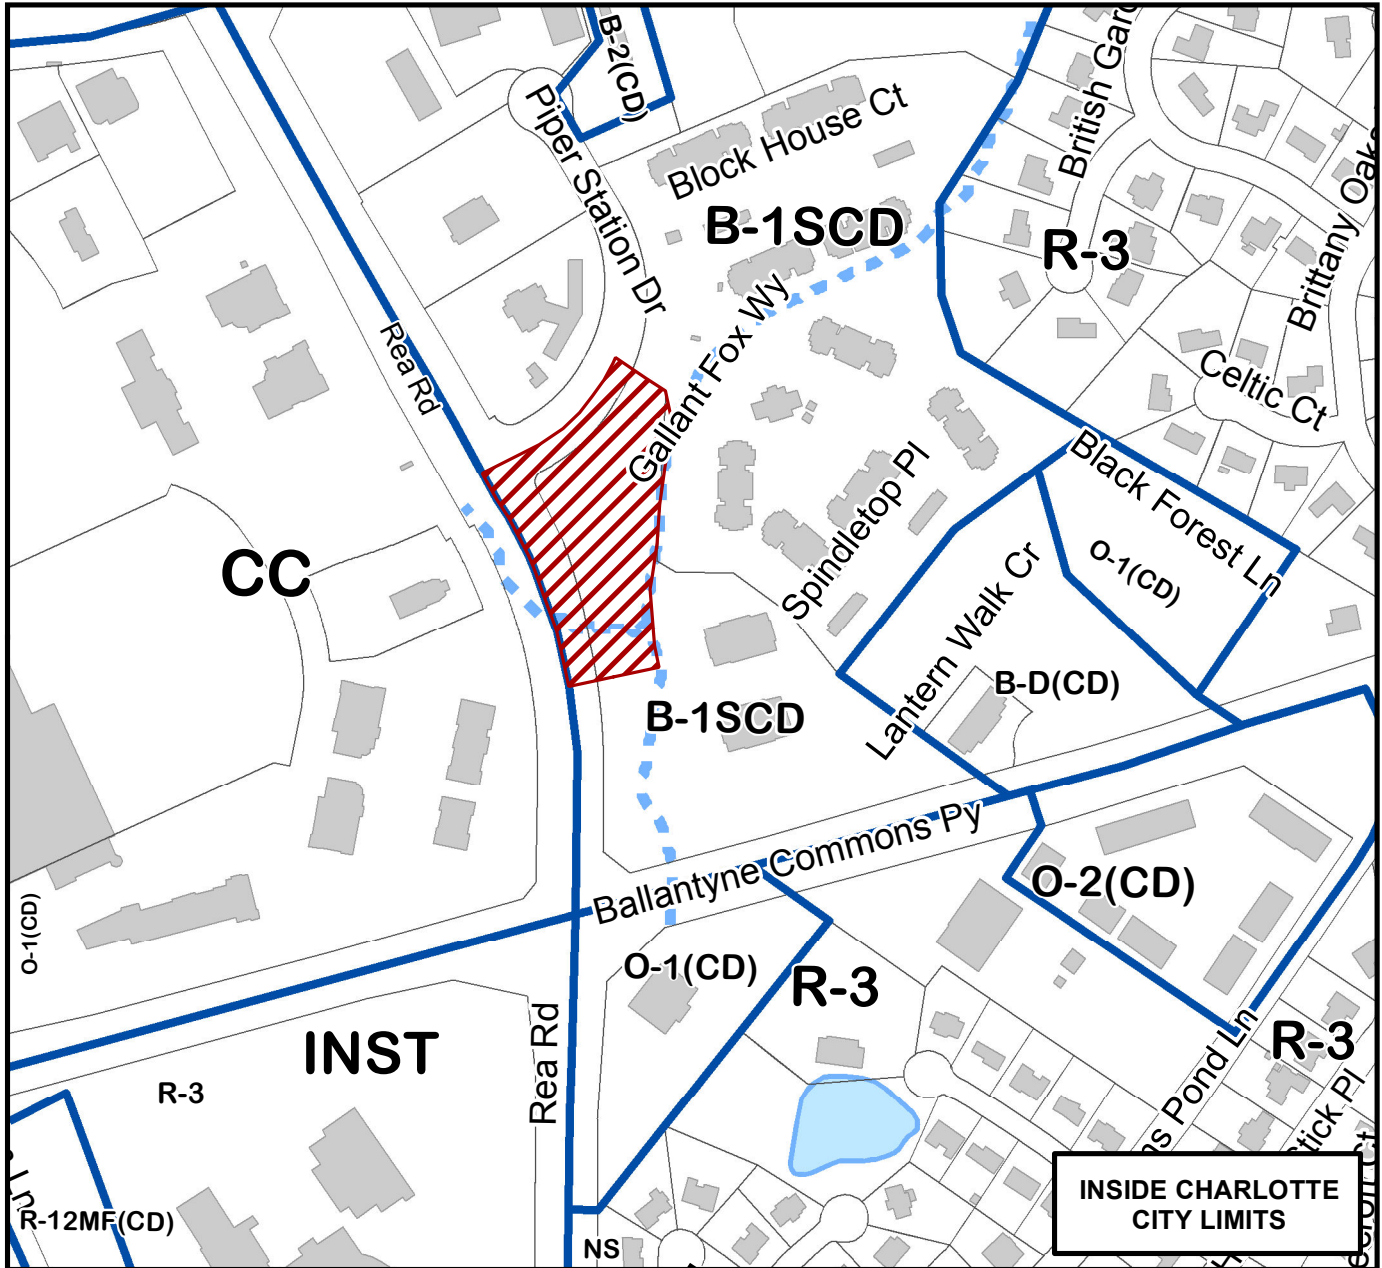

Zoning Map #(s) **177**



Map Produced by the  
Charlotte-Mecklenburg Planning Department  
4-27-2012

