



Petition #: **2012-096**

Petitioner: **Edencare, Inc.**

Zoning Classification (Existing): **MX-2(INNOV)**  
(Mixed Use, Innovative)

Zoning Classification (Requested): **INST(CD)**  
(Institutional, Conditional)

**Acreage & Location:** Approximately 2.18 acres located on the west side of Davis Lake Parkway between David Cox Road and Harris Woods Boulevard.

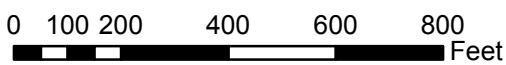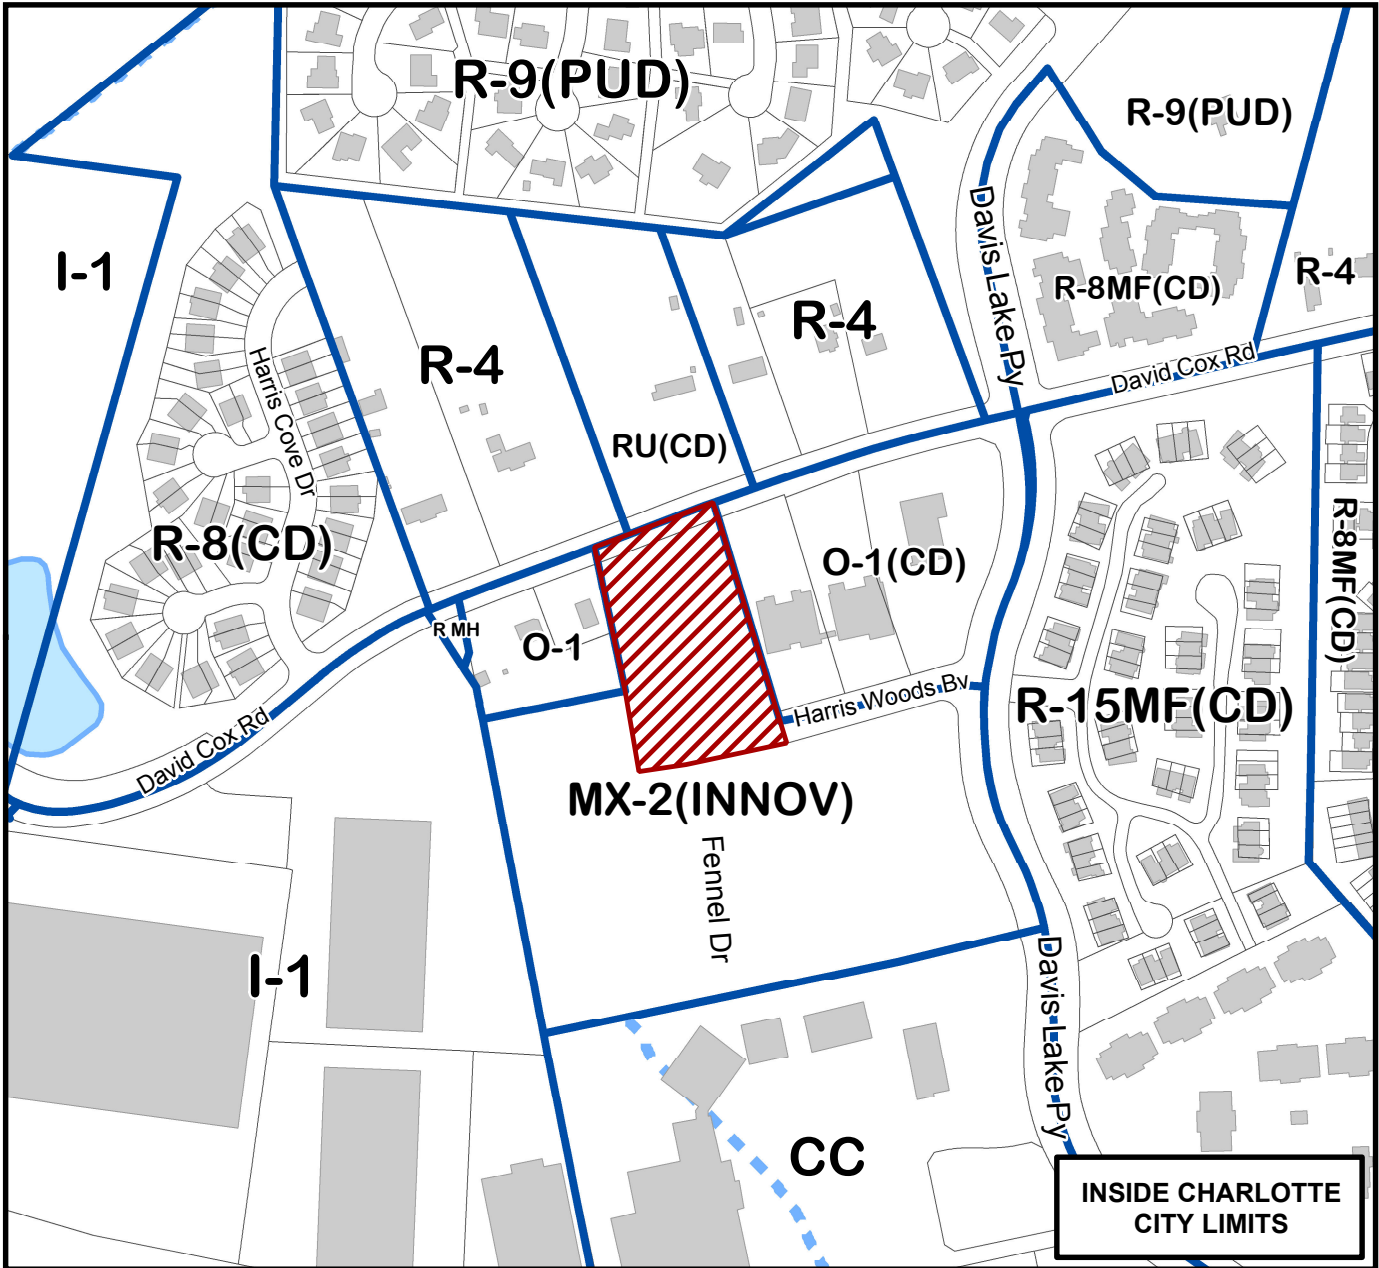

Zoning Map #(s) **52**



Map Produced by the  
Charlotte-Mecklenburg Planning Department  
9-25-2012

	Requested INST(CD) from MX-2(INNOV)		FEMA flood plain
	Existing Building Footprints		Watershed
	Existing Zoning Boundaries		Lakes and Ponds
	Charlotte City Limits		Creeks and Streams